


CA TITLE 24 COOL ROOF REFLECTIVE COATING
(2 COATS @ 1.5 GAL. = 3 GAL. / 100 SQ.FT.)

SPECIFIED FLUID APPLIED ROOF MEMBRANE
30 GAL / 100 SQ. FT. ASPHALT EMULSION
16 LBS / 100 SQ. FT. FIBERGLASS ROVING

POLYESTER PLY APPLIED OVER 15 GAL / 100 SQ. FT.
ASPHALT EMULSION BED

EXISTING GRAVEL SURFACED ROOF

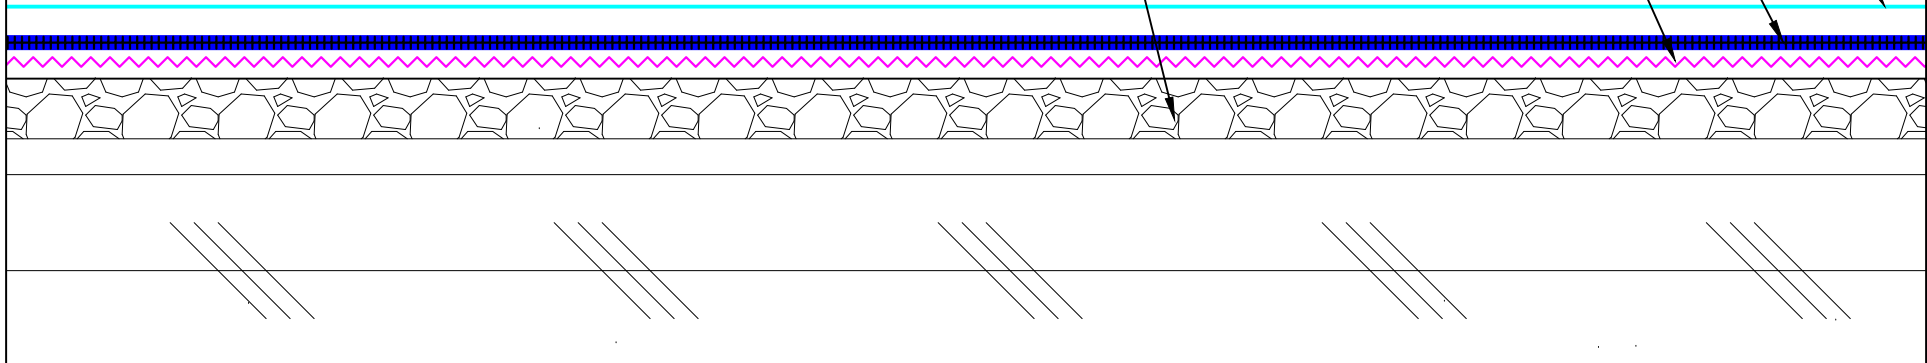

Roof System:
R-1P-16-45-A




9757 7th Street, Suite 803
Rancho Cucamonga, CA 91730-5297
(888) 440-3224 | www.weatherweld.com


PROJECT:
DRAWN BY: RW
CONTRACTOR:


DRAWING TITLE:
SYSTEM OVERVIEW


DETAIL NUMBER:
101


APPROVED BY: MJ
INSTALLED BY:
DATE: 3/26/25
SCALE: NTS

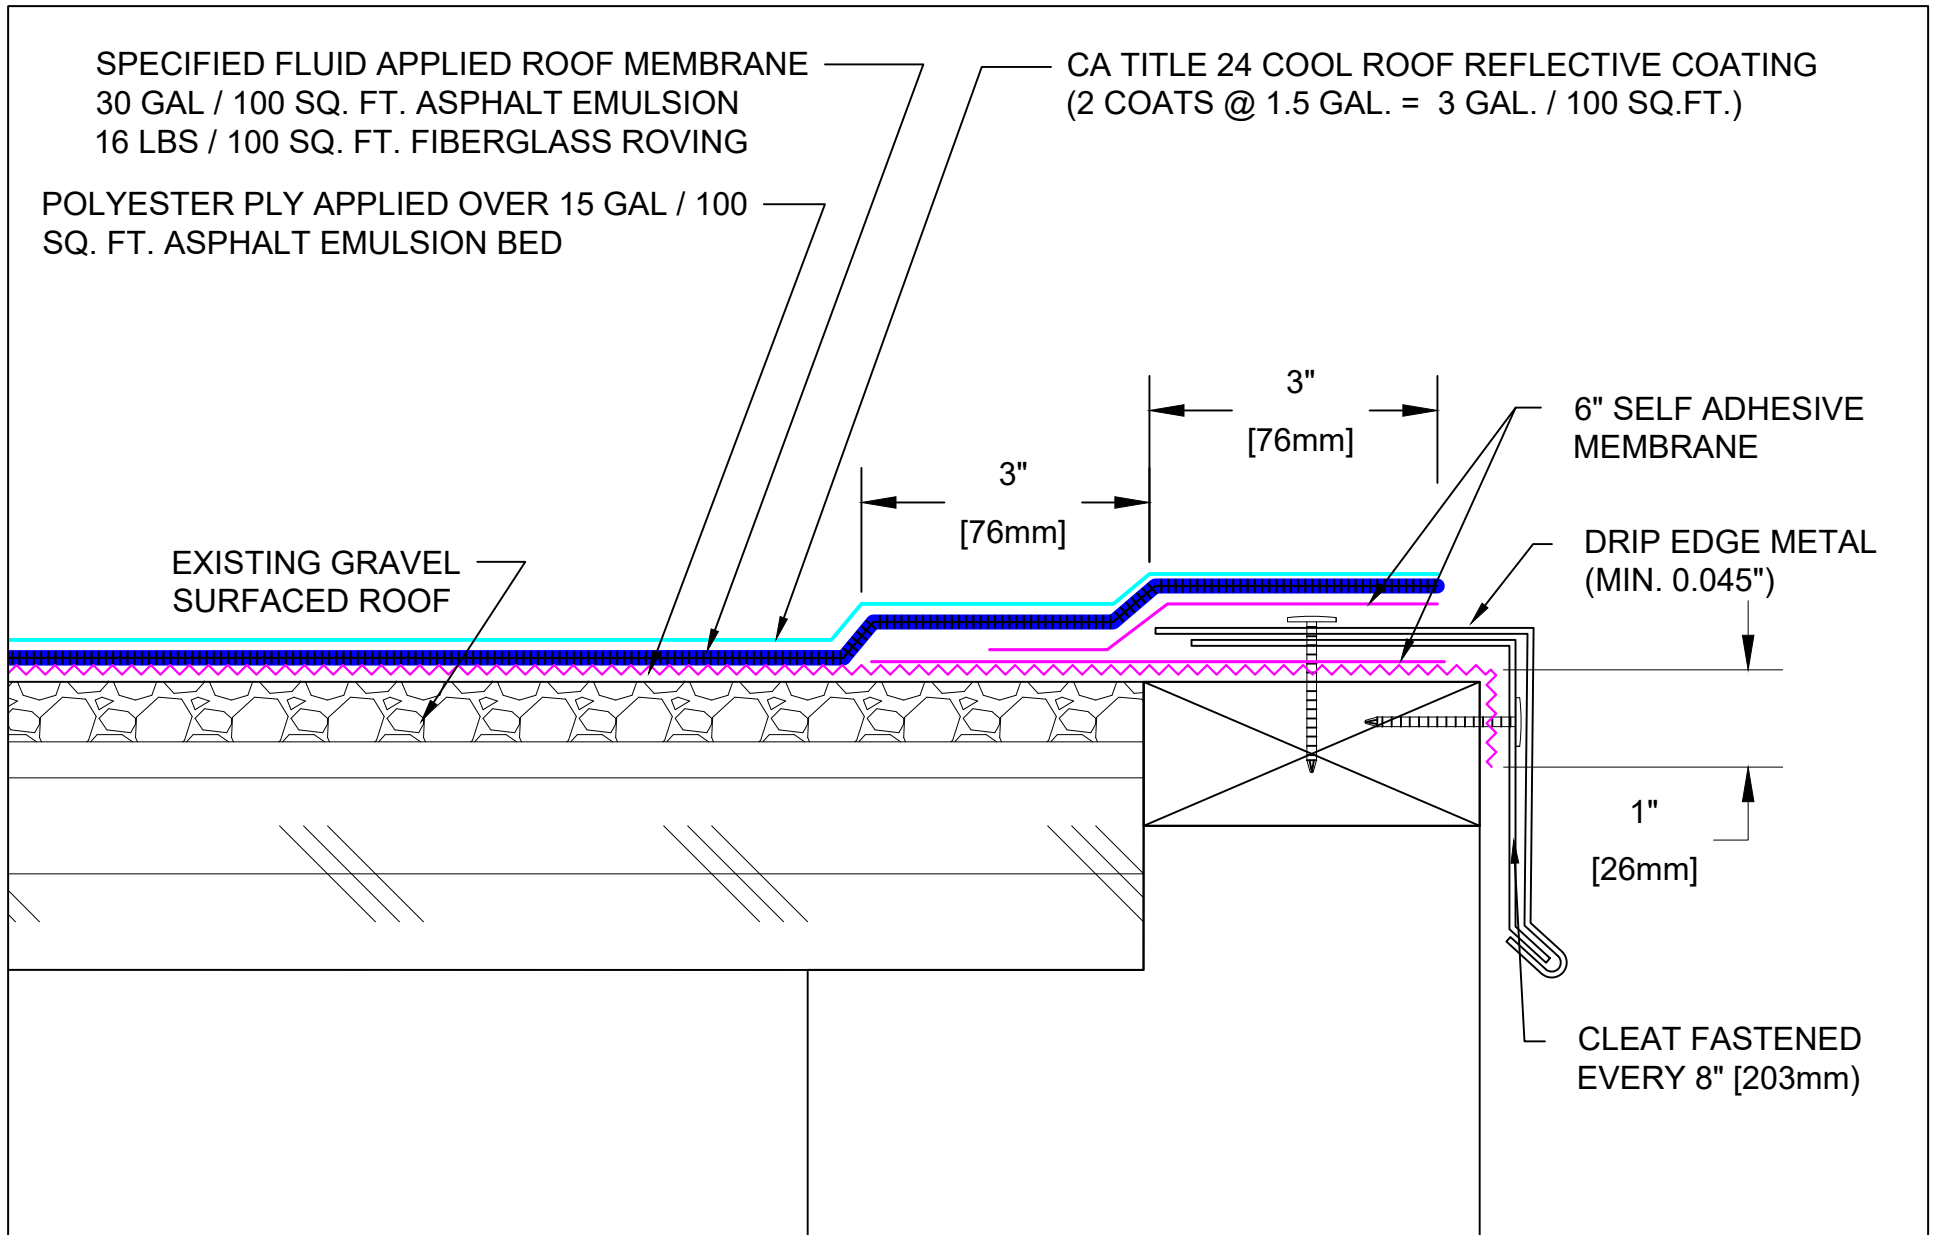

Roof System: <h1 style="text-align: center;">R-1P-16-45-A</h1>	 WEATHERWELD ROOFING MADE SIMPLE <small>A DIVISION OF LIQUIFORM TECHNOLOGIES, INC.</small> 9757 7 th Street, Suite 803 Rancho Cucamonga, CA 91730-5297 (888) 440-3224 www.weatherweld.com	PROJECT: 			
DRAWING TITLE: <h2 style="text-align: center;">EDGE FLASHING</h2>	DETAIL NUMBER: <h2 style="text-align: center;">201</h2>	DRAWN BY: RW	CONTRACTOR: 		
		APPROVED BY: MJ	INSTALLED BY: TBD	DATE: 3/26/25	SCALE: 6" = 1'-0"

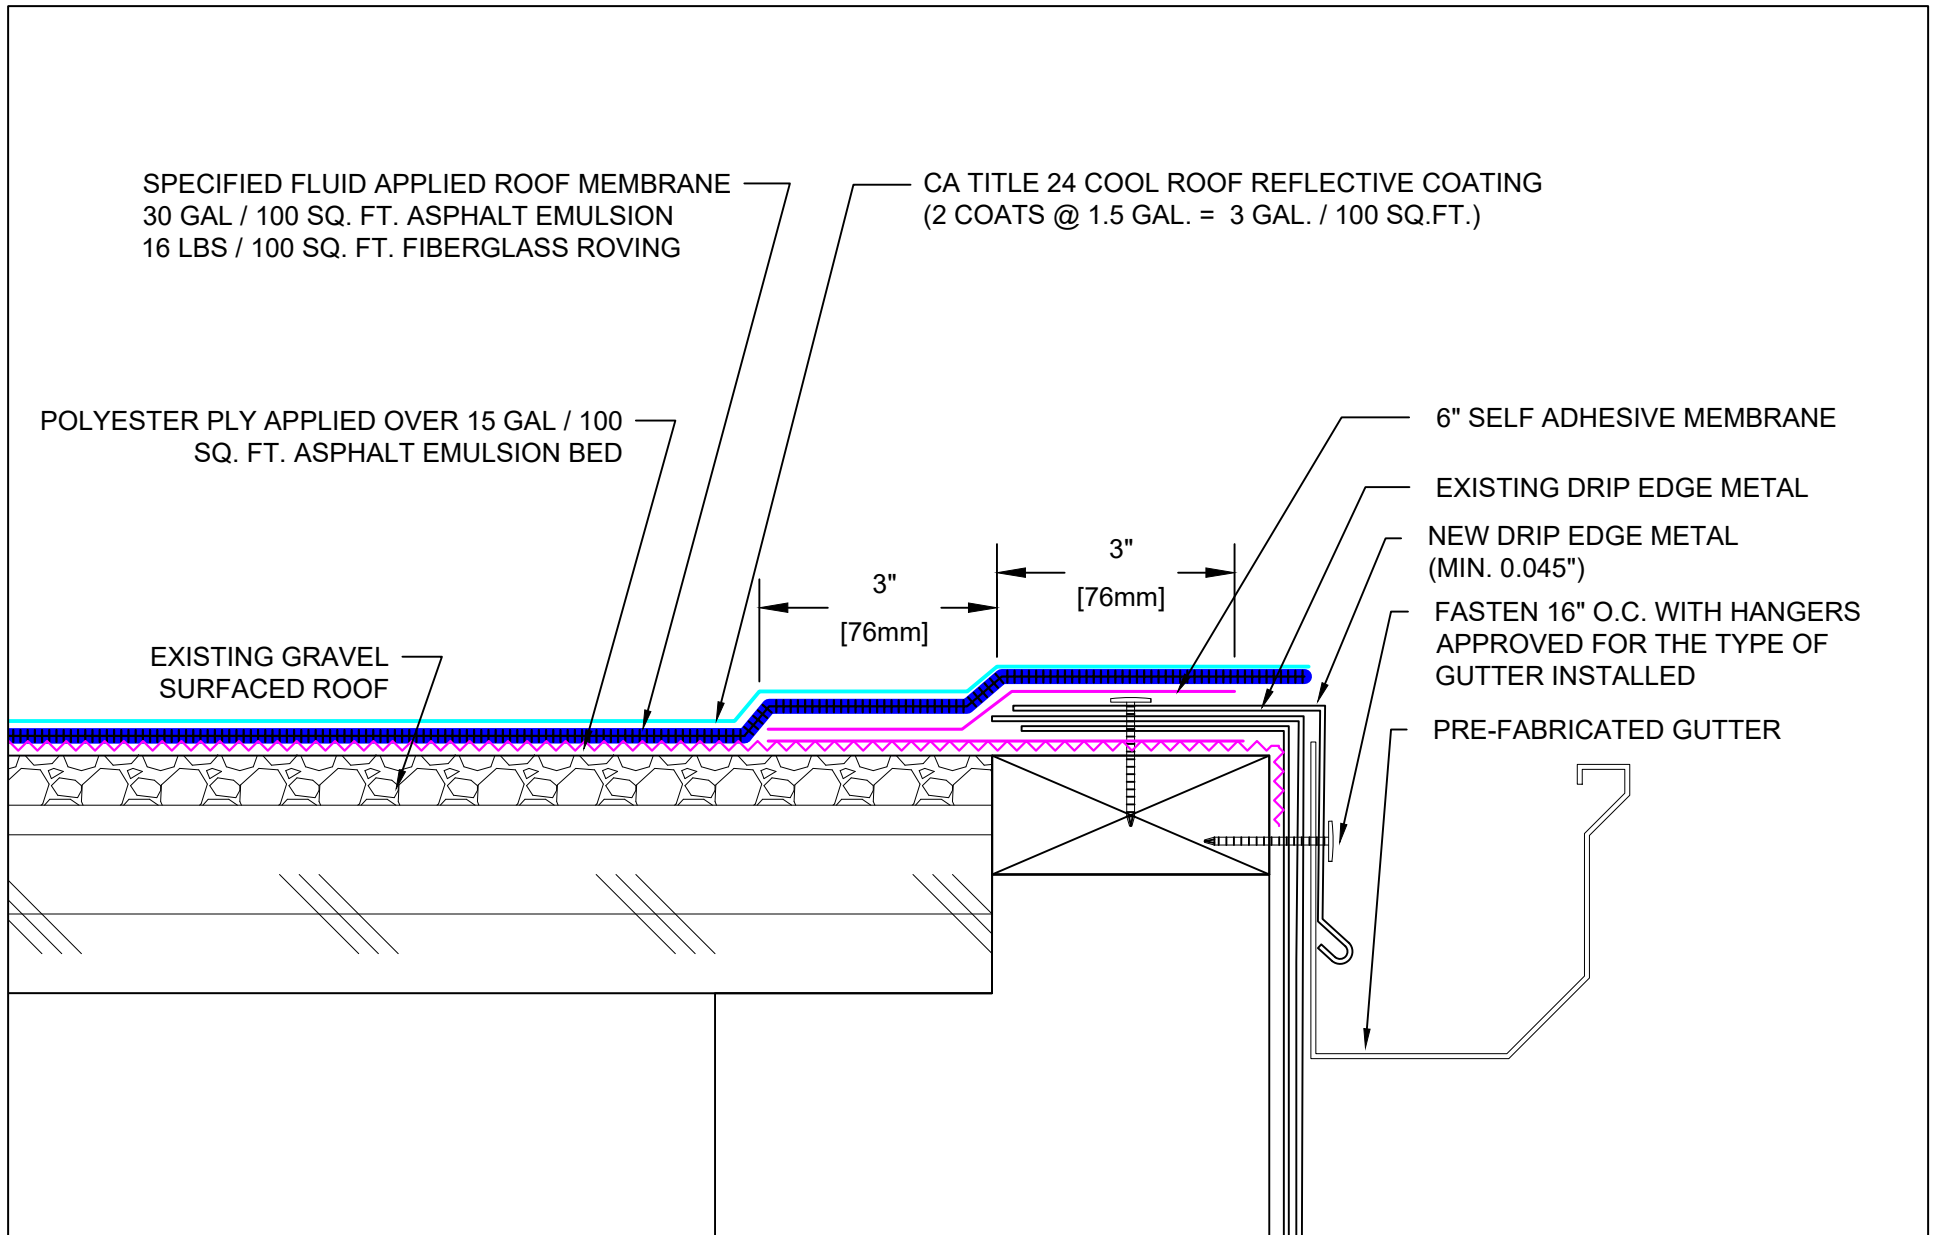

Roof System: <h1>R-1P-16-45-A</h1>	 <p>9757 7th Street, Suite 803 Rancho Cucamonga, CA 91730-5297 (888) 440-3224 www.weatherweld.com</p>	PROJECT:			
DRAWING TITLE: <h2>GUTTER EDGE FLASHING - RETROFIT</h2>	DETAIL NUMBER: <h1>205</h1>	DRAWN BY: RW	CONTRACTOR:		
		APPROVED BY: MJ	INSTALLED BY: TBD	DATE: 3/26/25	SCALE: NTS

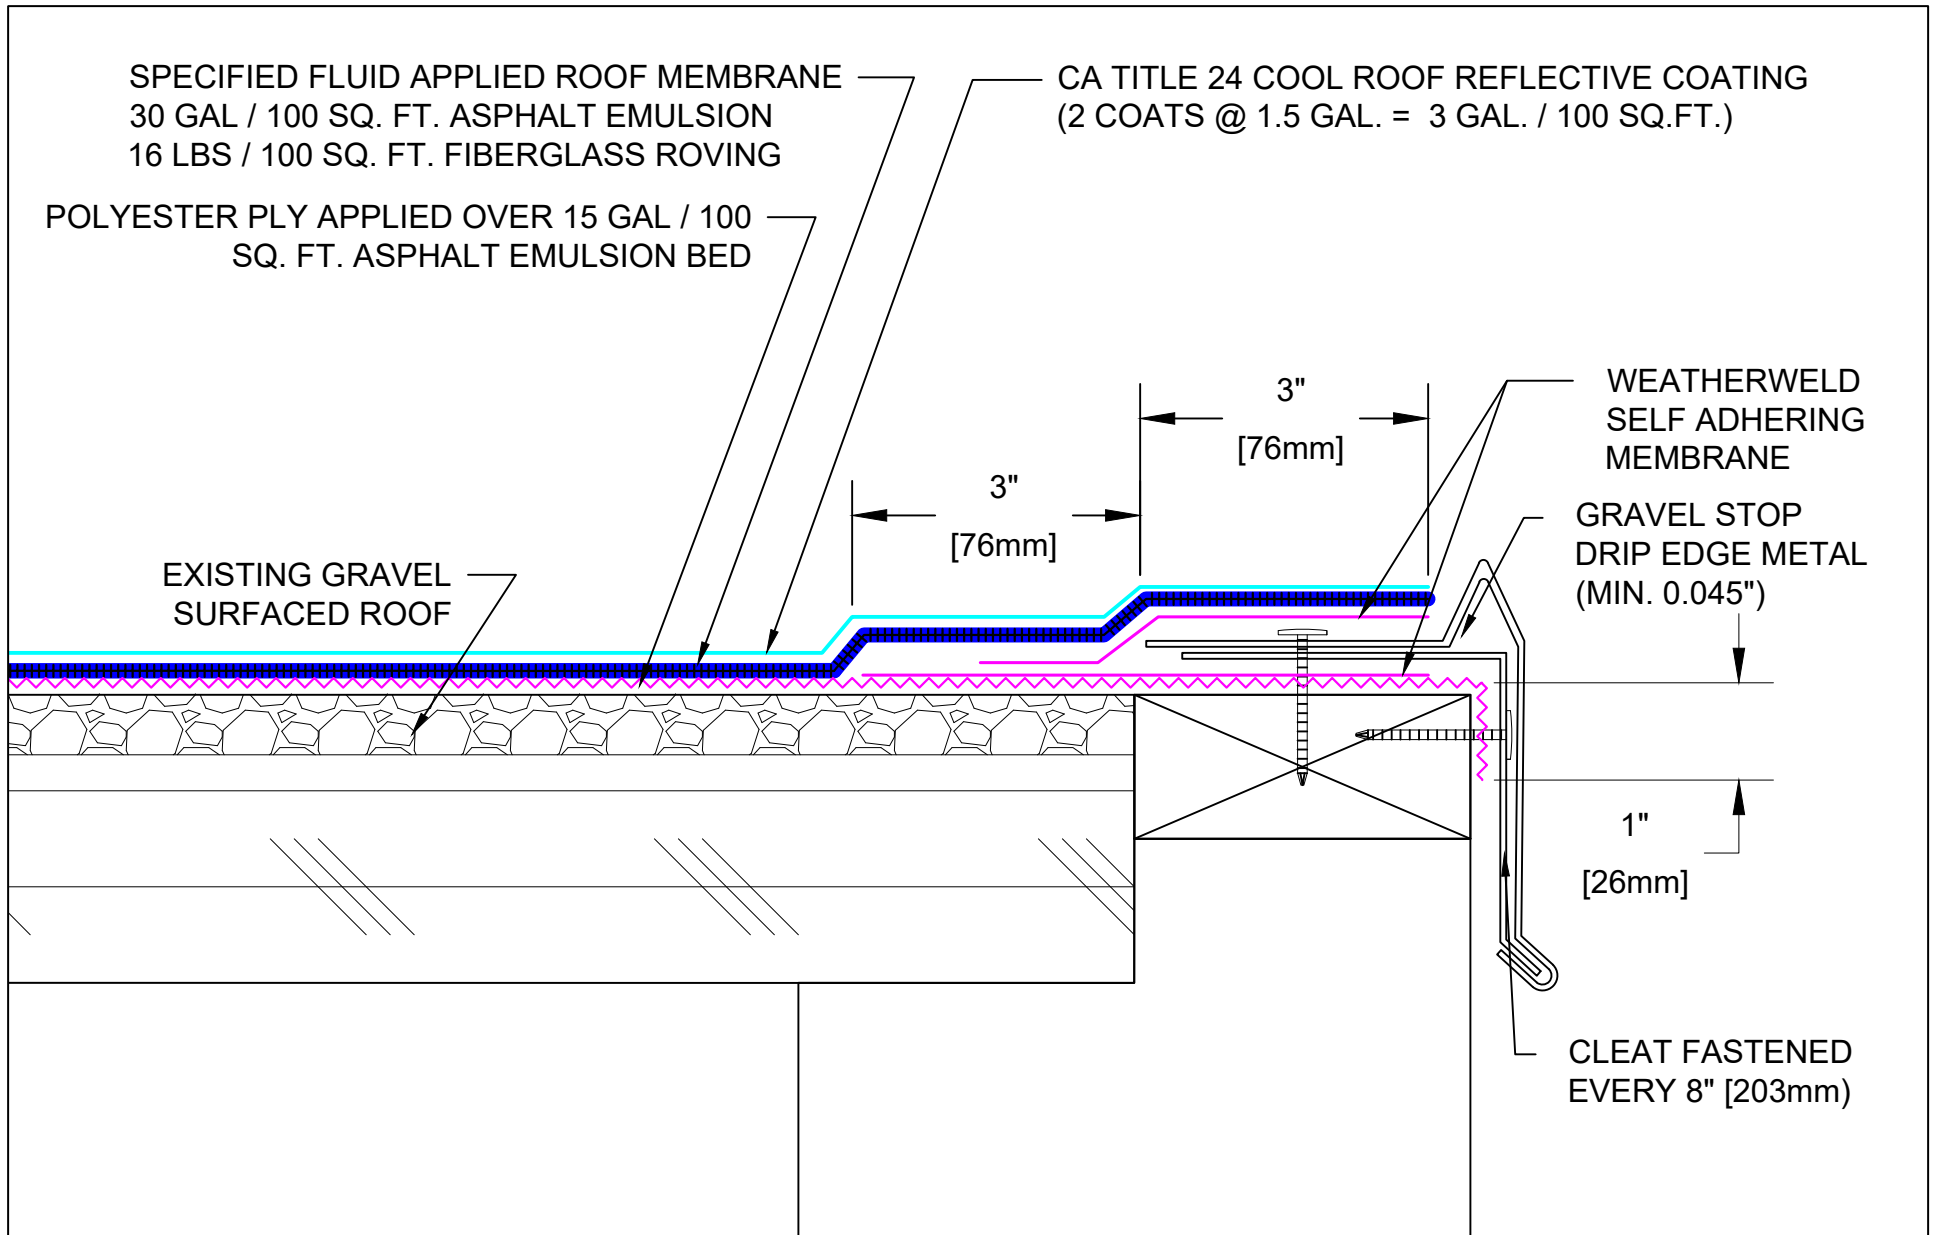

Roof System:

R-1P-16-45-A

WEATHERWELD
 ROOFING MADE SIMPLE
 A DIVISION OF LIQUIFORM TECHNOLOGIES, INC.

9757 7th Street, Suite 803
 Rancho Cucamonga, CA 91730-5297
 (888) 440-3224 | www.weatherweld.com

DRAWING TITLE:
EDGE TERMINATION W/ GRAVEL STOP

DETAIL NUMBER:
207

PROJECT:

DRAWN BY:
 RW


CONTRACTOR:

APPROVED BY:
 MJ

INSTALLED BY:
 TBD

DATE:
 3/26/25

SCALE:
 NTS

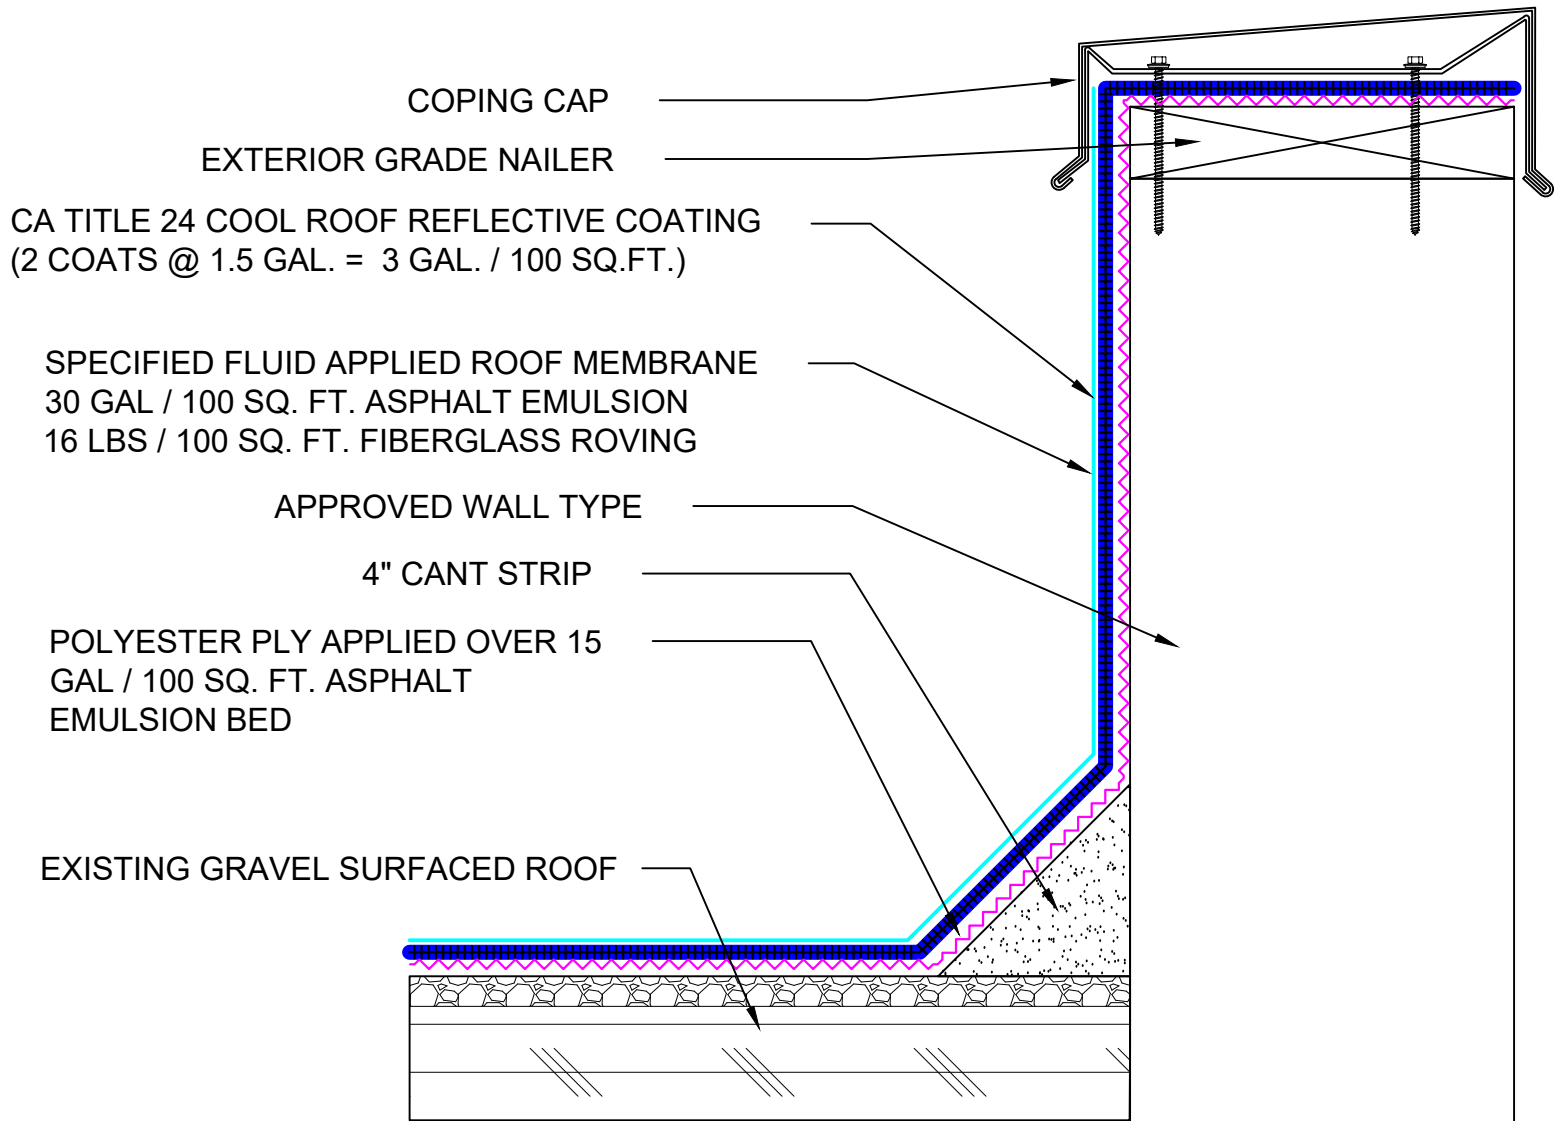

Roof System:

R-1P-16-45-A



9757 7th Street, Suite 803
Rancho Cucamonga, CA 91730-5297
(888) 440-3224 | www.weatherweld.com

PROJECT:

DRAWING TITLE:

COPING CAP FLASHING

DETAIL NUMBER:

301

DRAWN BY:

RW

CONTRACTOR:

APPROVED BY:

MJ

INSTALLED BY:


TBD

DATE:

3/26/25

SCALE:

3" = 1'-0"

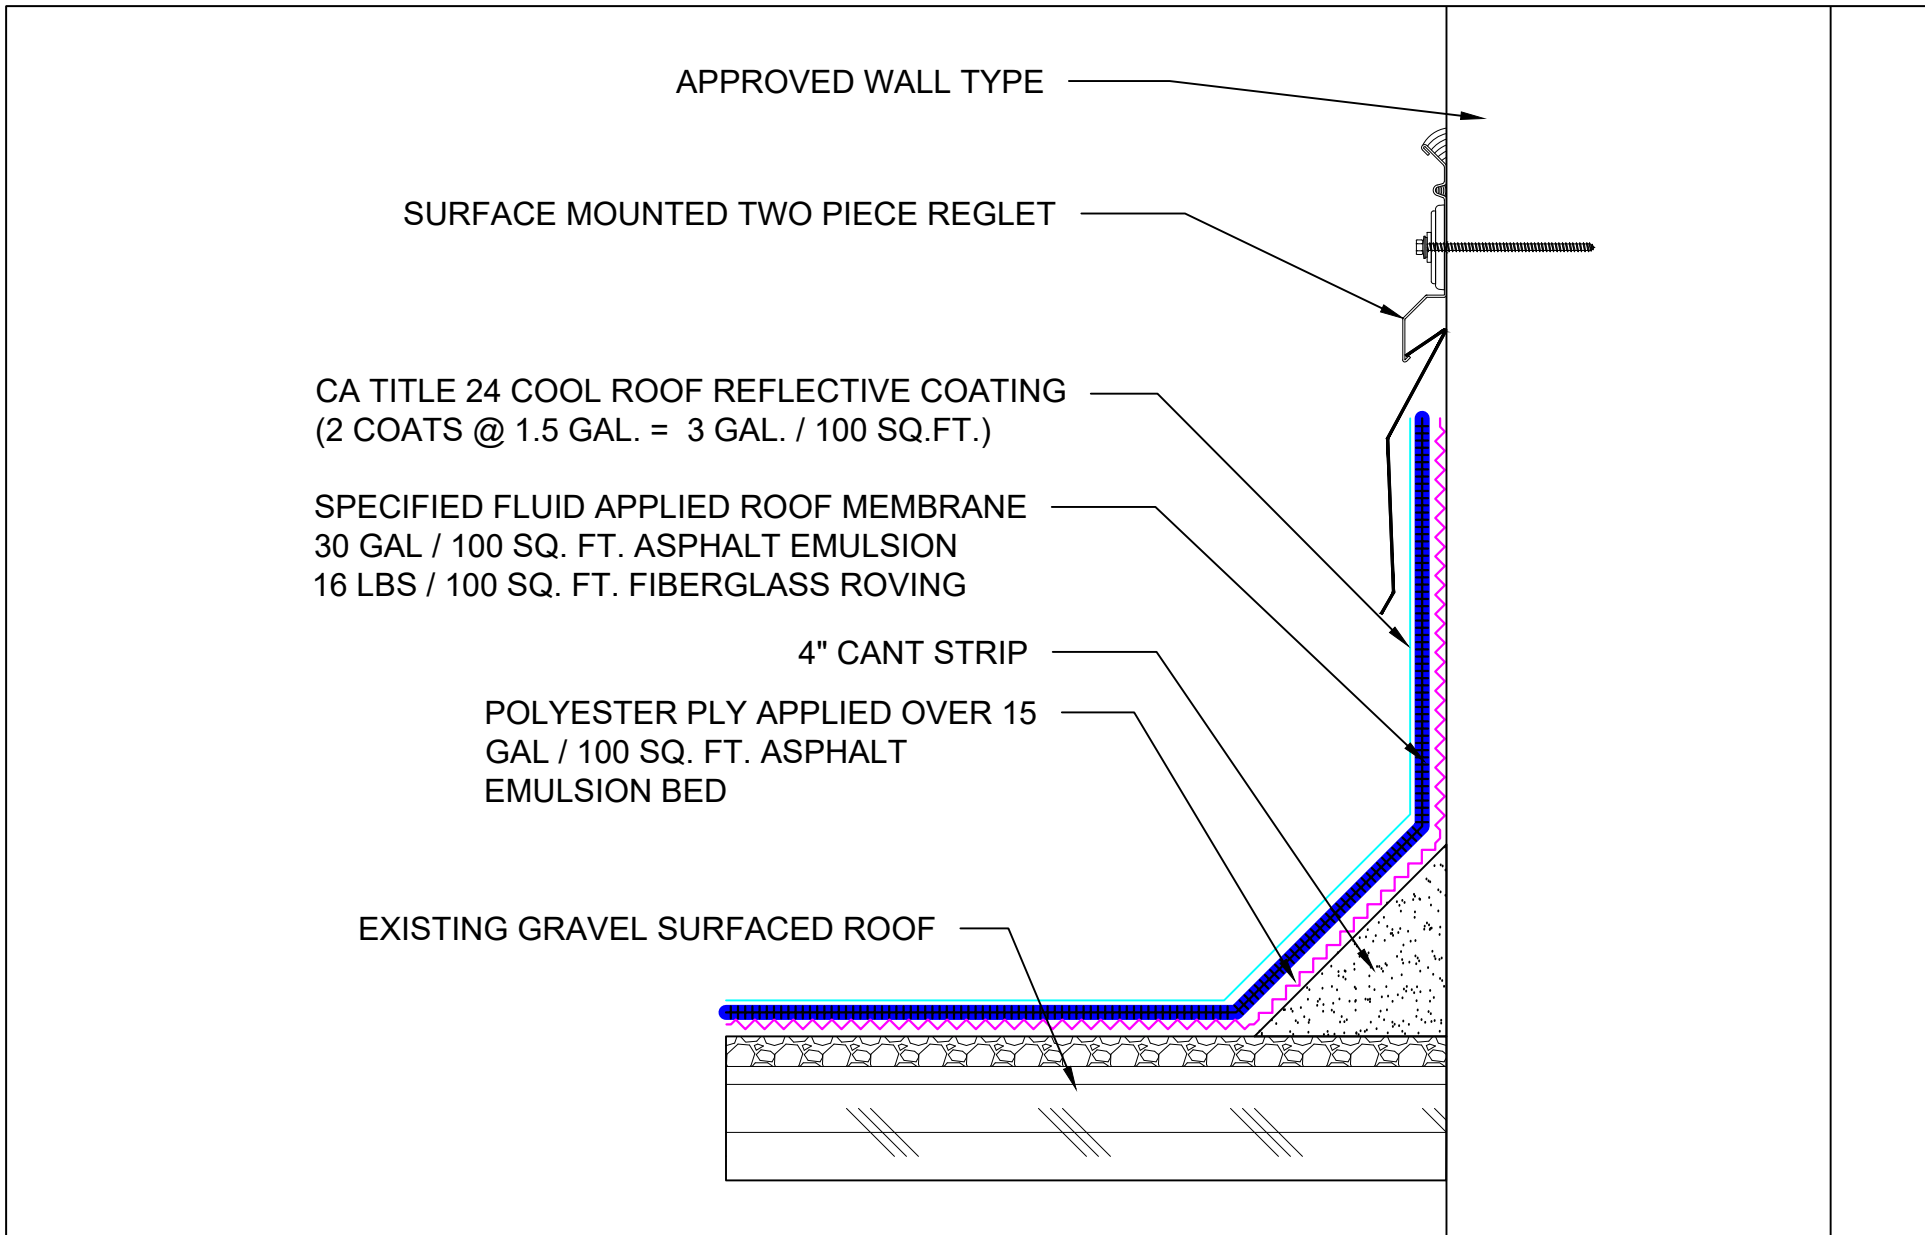

Roof System:

R-1P-16-45-A

WEATHERWELD
ROOFING MADE SIMPLE
A DIVISION OF LIQUIFORM TECHNOLOGIES, INC.

9757 7th Street, Suite 803
Rancho Cucamonga, CA 91730-5297
(888) 440-3224 | www.weatherweld.com

DRAWING TITLE: SURFACE MOUNTED REGLET

DETAIL NUMBER: 302

PROJECT:

DRAWN BY: RW


CONTRACTOR:

APPROVED BY: MJ

INSTALLED BY: TBD

DATE: 3/26/25

SCALE: 3" = 1'-0"

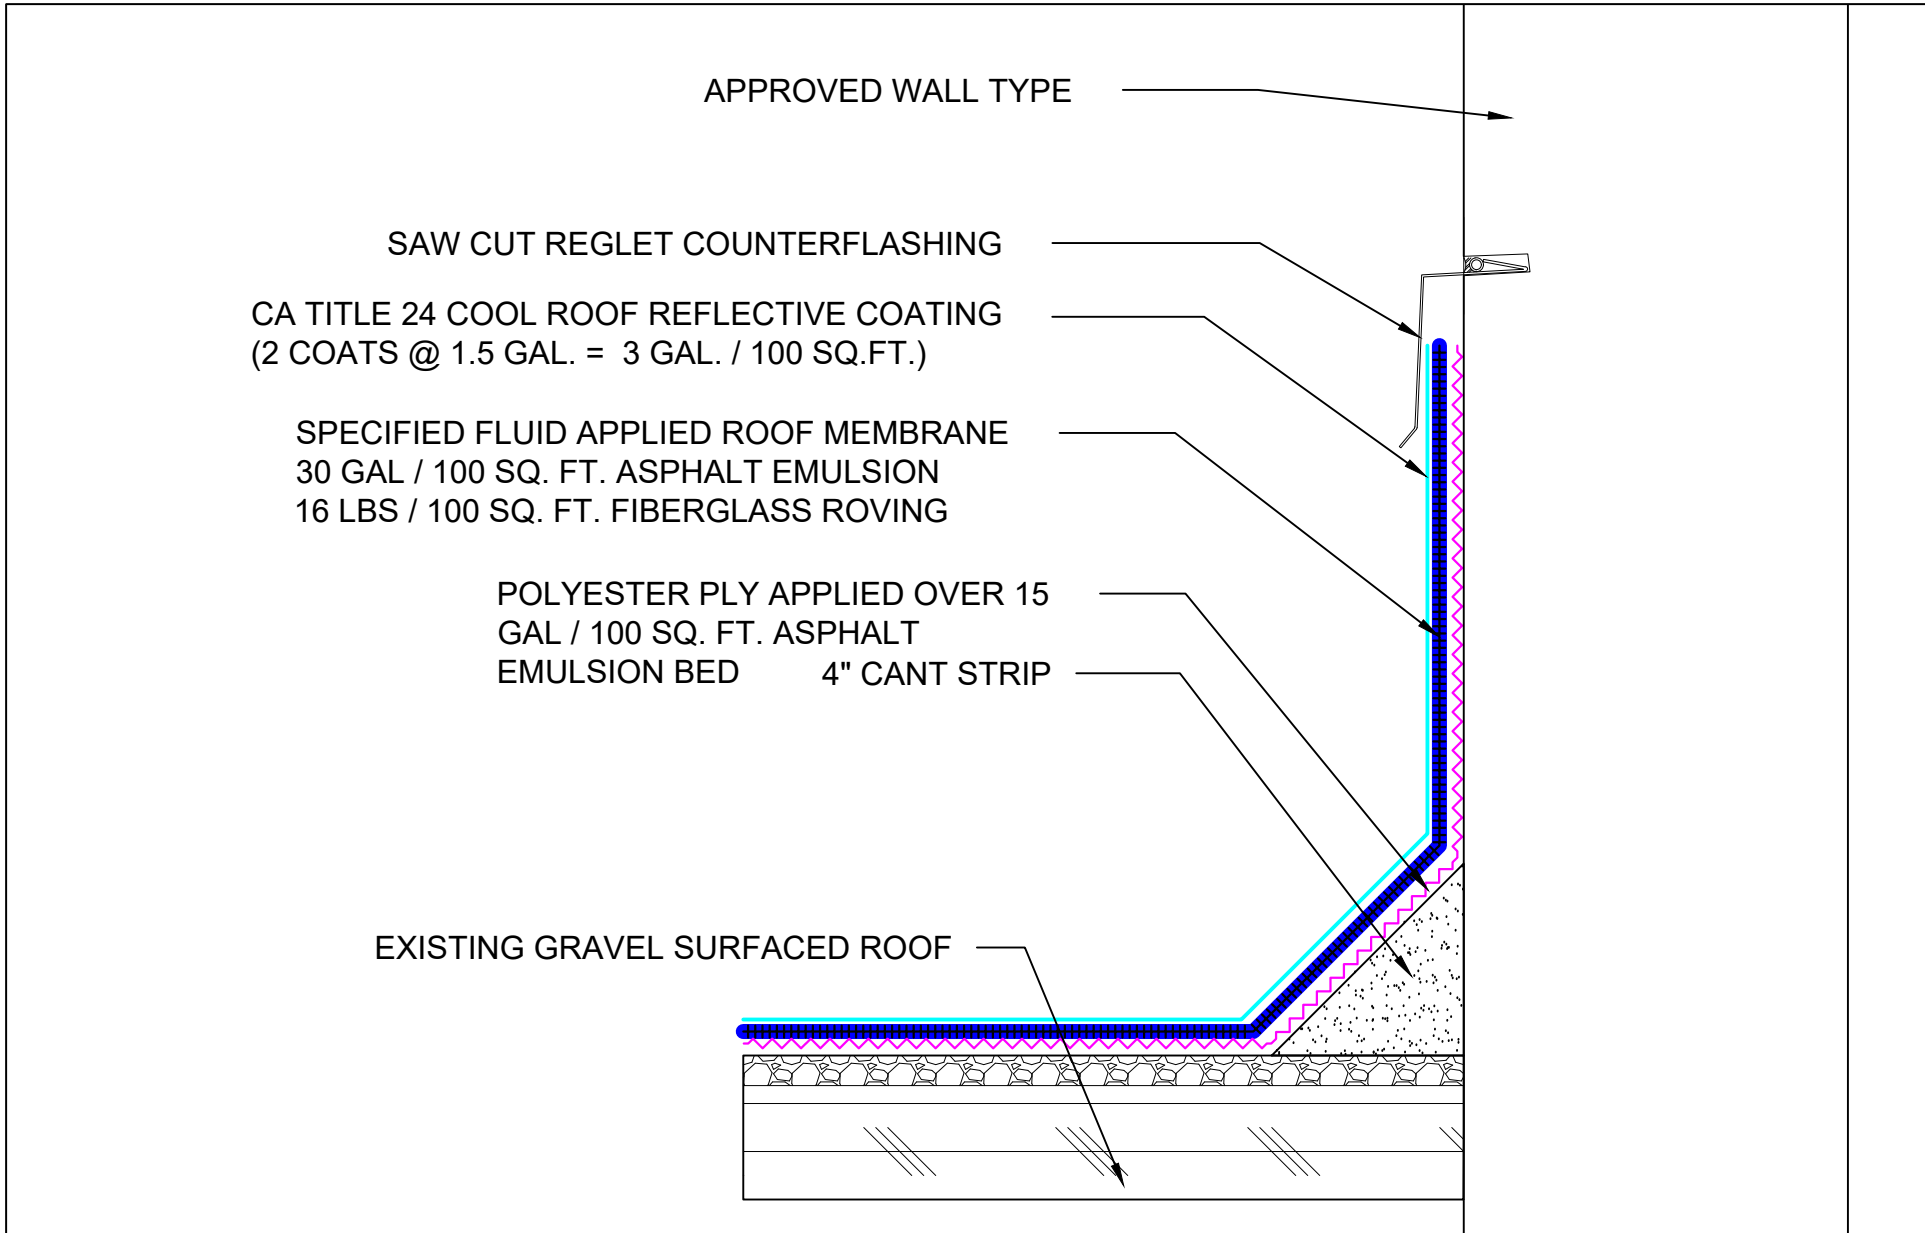

Roof System:

R-1P-16-45-A

WEATHERWELD
 ROOFING MADE SIMPLE
 A DIVISION OF LIQUIFORM TECHNOLOGIES, INC.

9757 7th Street, Suite 803
 Rancho Cucamonga, CA 91730-5297
 (888) 440-3224 | www.weatherweld.com

DRAWING TITLE: **SAW CUT REGLET**

DETAIL NUMBER: **303**

PROJECT:

DRAWN BY: **RW**


CONTRACTOR:

APPROVED BY: **MJ**

INSTALLED BY: **TBD**

DATE: **3/26/25**

SCALE: **3" = 1'-0"**

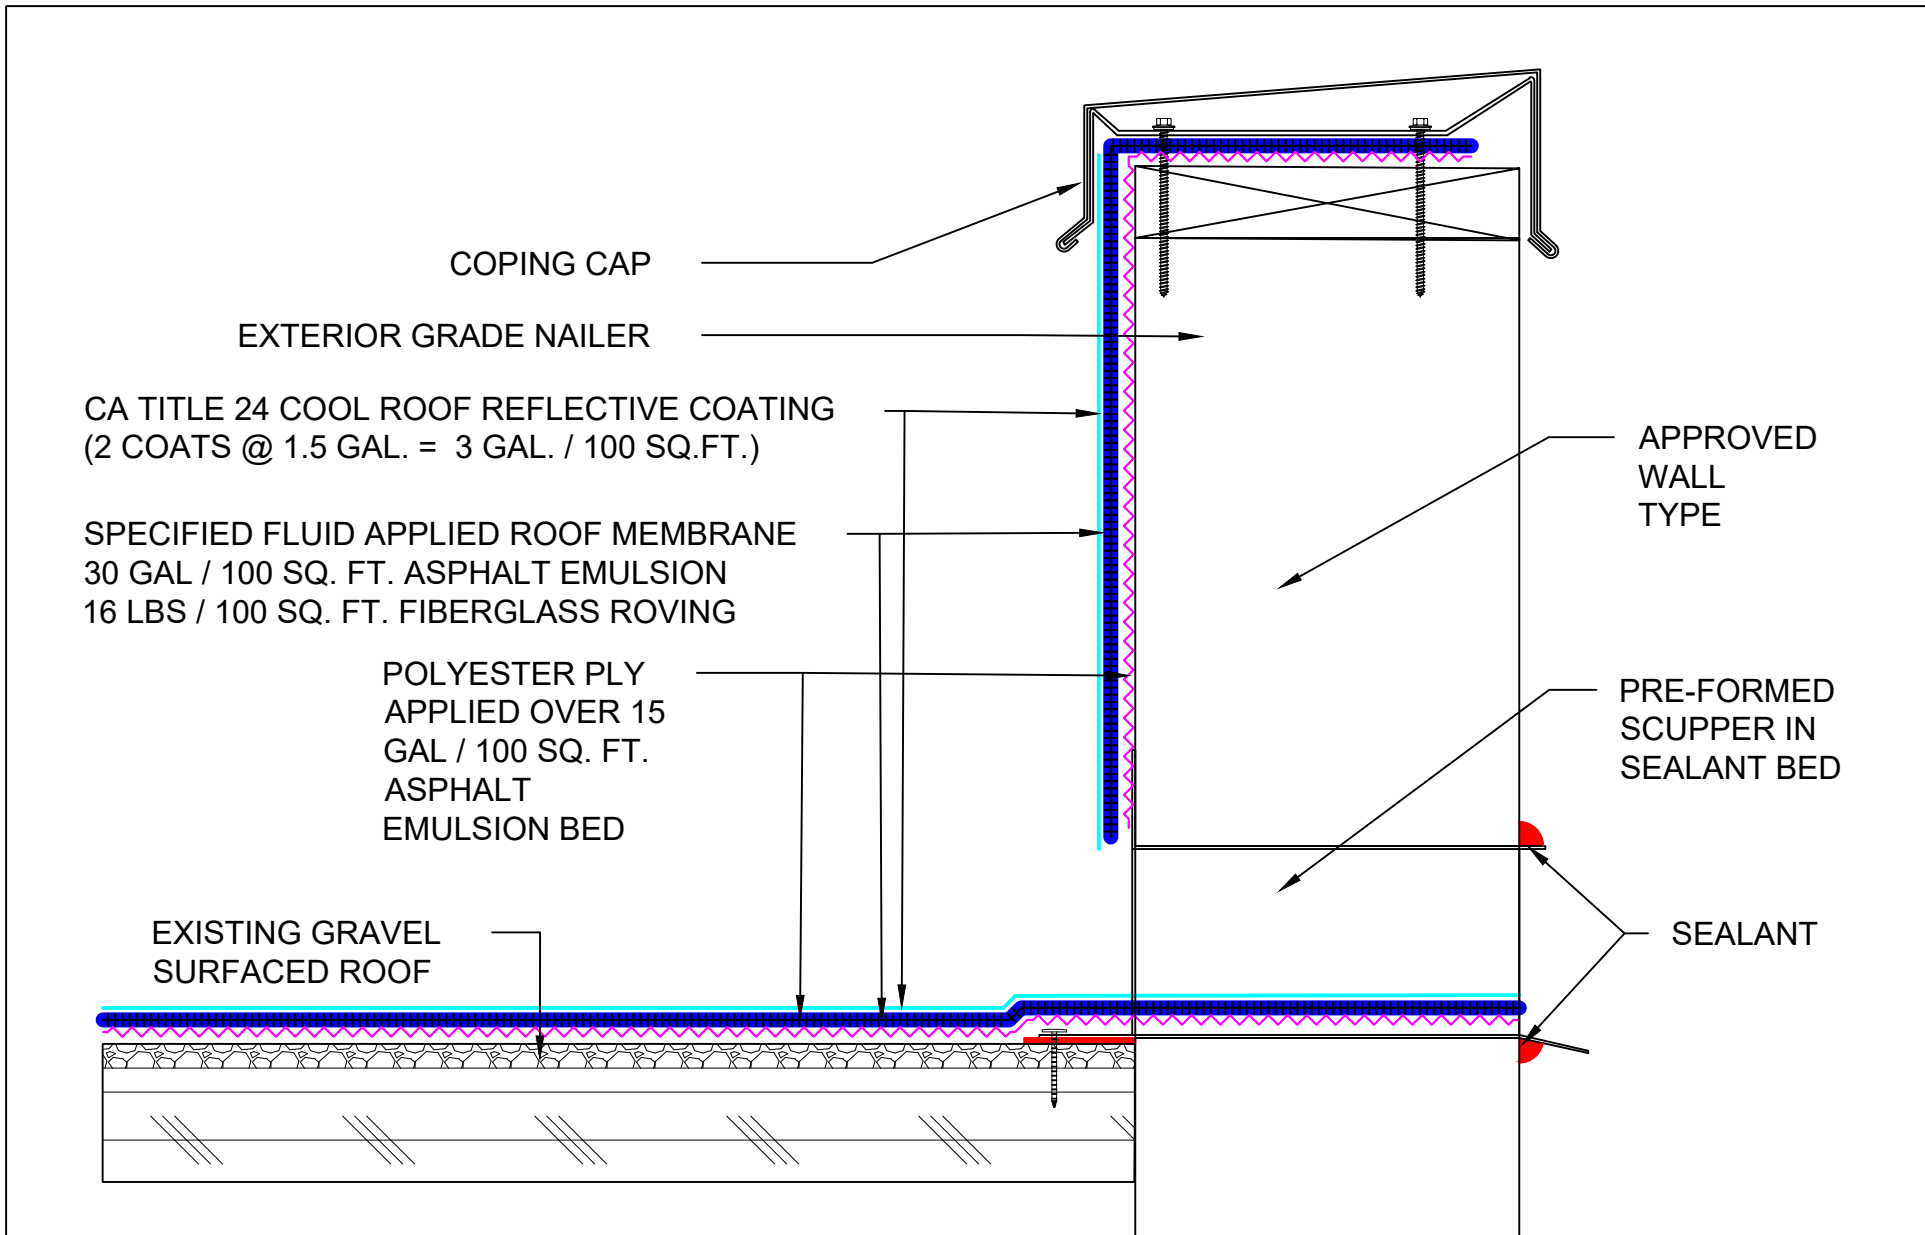

COPING CAP

EXTERIOR GRADE NAILER

CA TITLE 24 COOL ROOF REFLECTIVE COATING
(2 COATS @ 1.5 GAL. = 3 GAL. / 100 SQ.FT.)

SPECIFIED FLUID APPLIED ROOF MEMBRANE
30 GAL / 100 SQ. FT. ASPHALT EMULSION
16 LBS / 100 SQ. FT. FIBERGLASS ROVING

POLYESTER PLY
APPLIED OVER 15
GAL / 100 SQ. FT.
ASPHALT
EMULSION BED

EXISTING GRAVEL
SURFACED ROOF

APPROVED
WALL
TYPE

PRE-FORMED
SCUPPER IN
SEALANT BED

SEALANT

Roof System:
R-1P-16-45-A



9757 7th Street, Suite 803
Rancho Cucamonga, CA 91730-5297
(888) 440-3224 | www.weatherweld.com

PROJECT:

DRAWING TITLE:
THRU WALL SCUPPER FLASHING


DETAIL NUMBER:
306

DRAWN BY:
RW
APPROVED BY:
MJ

CONTRACTOR:
TBD

DATE:
3/26/25

SCALE:
3" = 1'-0"

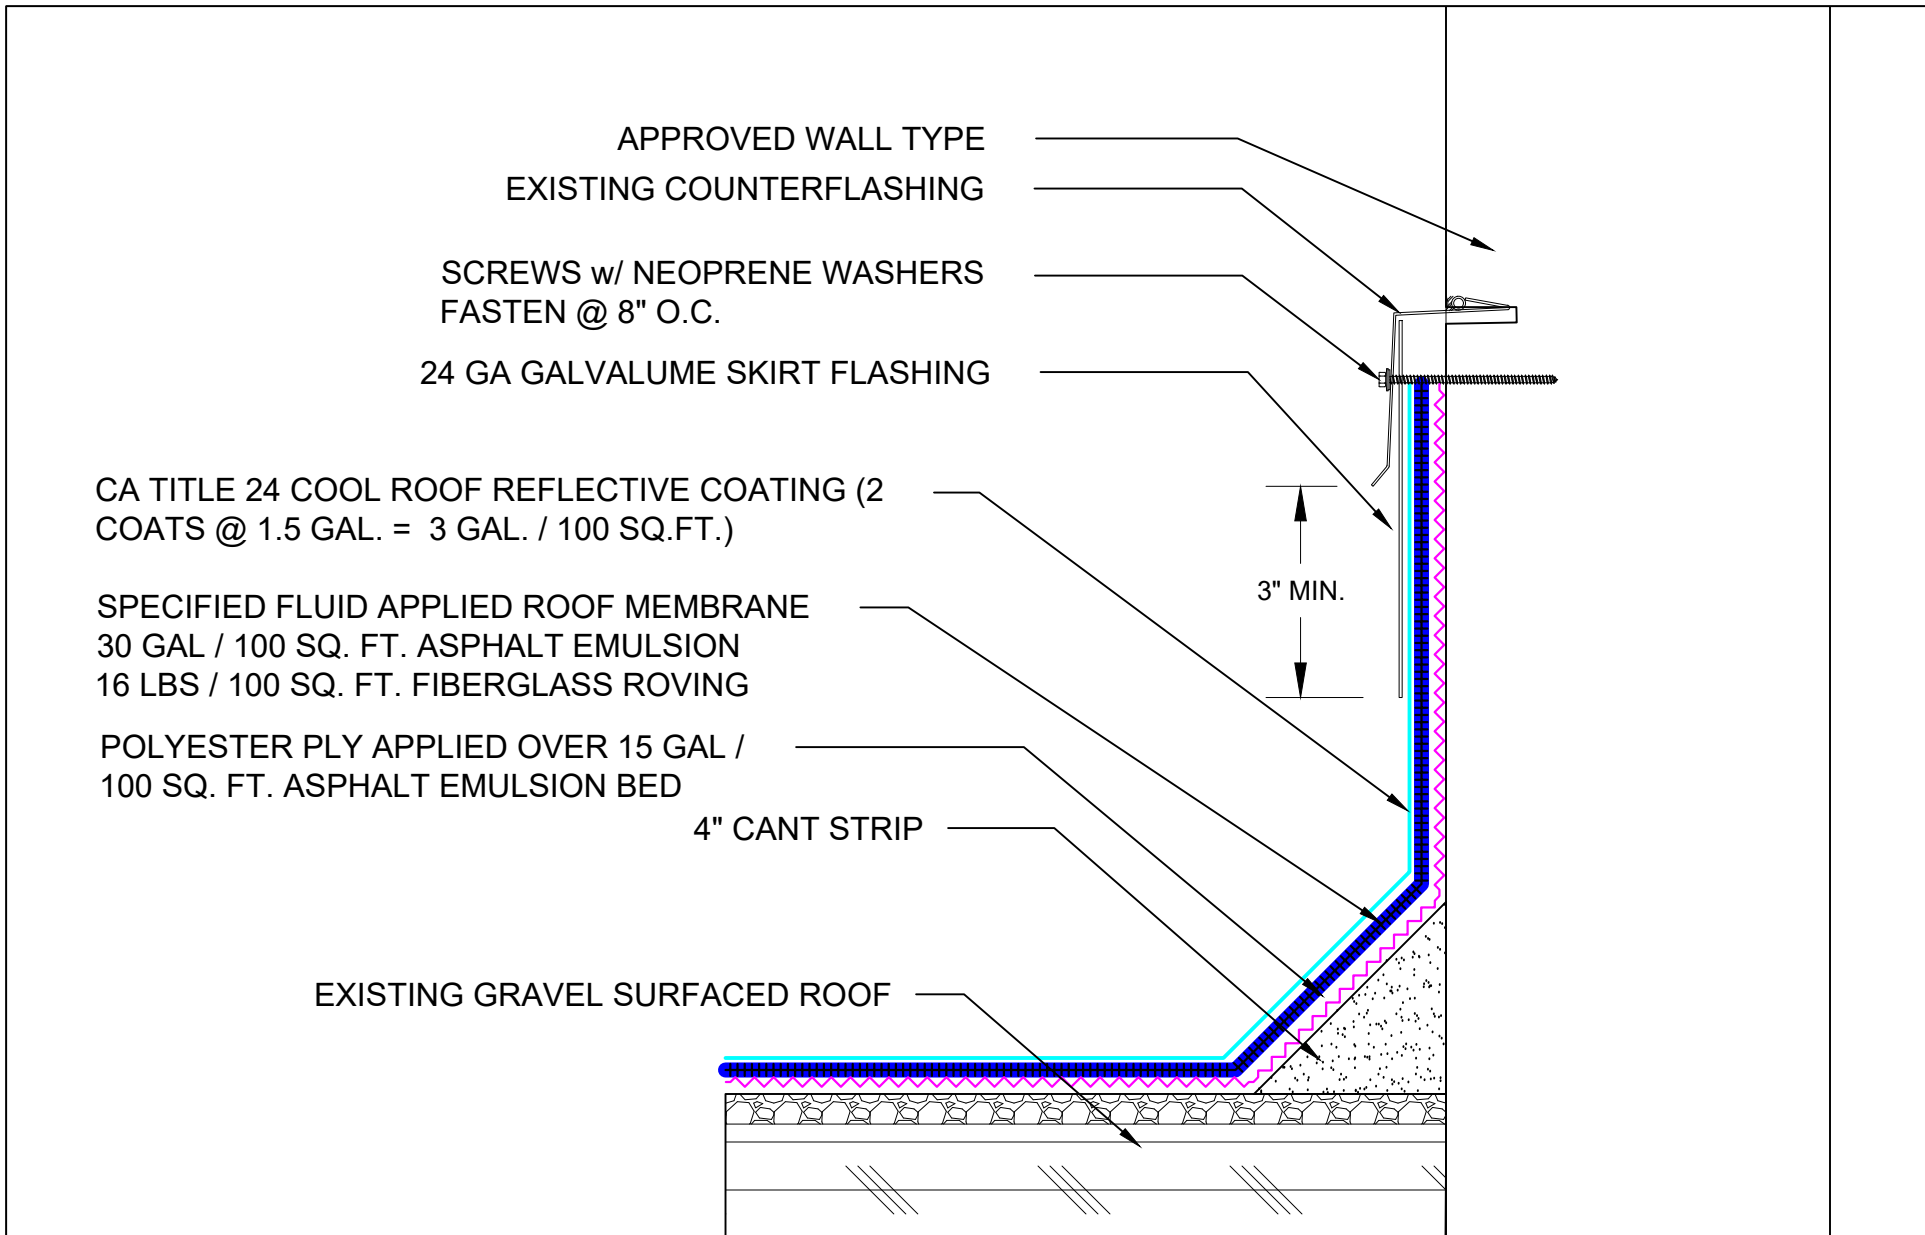

Roof System:

R-1P-16-45-A


WEATHERWELD
 ROOFING MADE SIMPLE
 A DIVISION OF LIQUIFORM TECHNOLOGIES, INC.

9757 7th Street, Suite 803
 Rancho Cucamonga, CA 91730-5297
 (888) 440-3224 | www.weatherweld.com

DRAWING TITLE: **SKIRTED COUNTERFLASHING**

DETAIL NUMBER: **307**

PROJECT:			
DRAWN BY: RW	CONTRACTOR:		
APPROVED BY: MJ	INSTALLED BY: TBD	DATE: 3/26/25	SCALE: 3" = 1'-0"

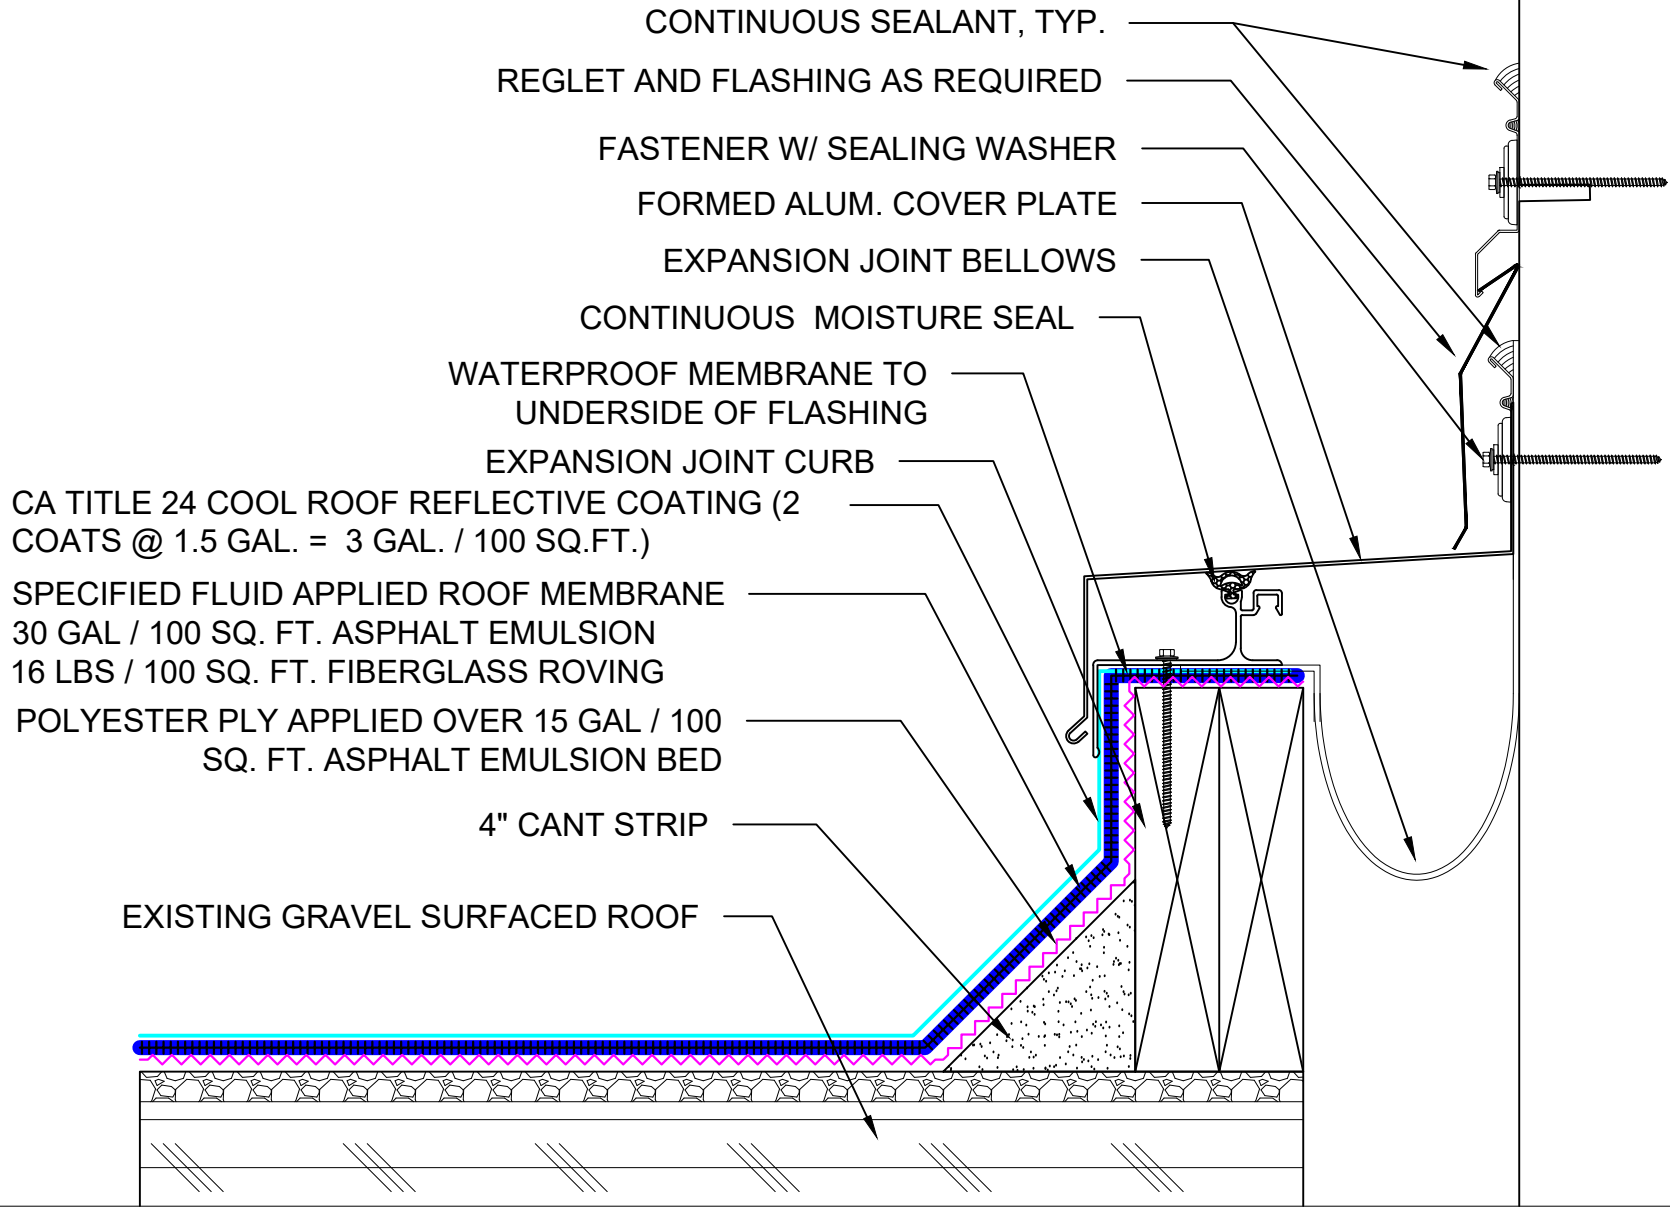

Roof System:

R-1P-16-45-A



9757 7th Street, Suite 803
Rancho Cucamonga, CA 91730-5297
(888) 440-3224 | www.weatherweld.com

PROJECT:

DRAWING TITLE:

ROOF TO WALL EXPANSION JOINT

DETAIL NUMBER:

308

DRAWN BY:

RW

CONTRACTOR:

APPROVED BY:

MJ

INSTALLED BY:


TBD

DATE:

3/26/25

SCALE:

3" = 1'-0"

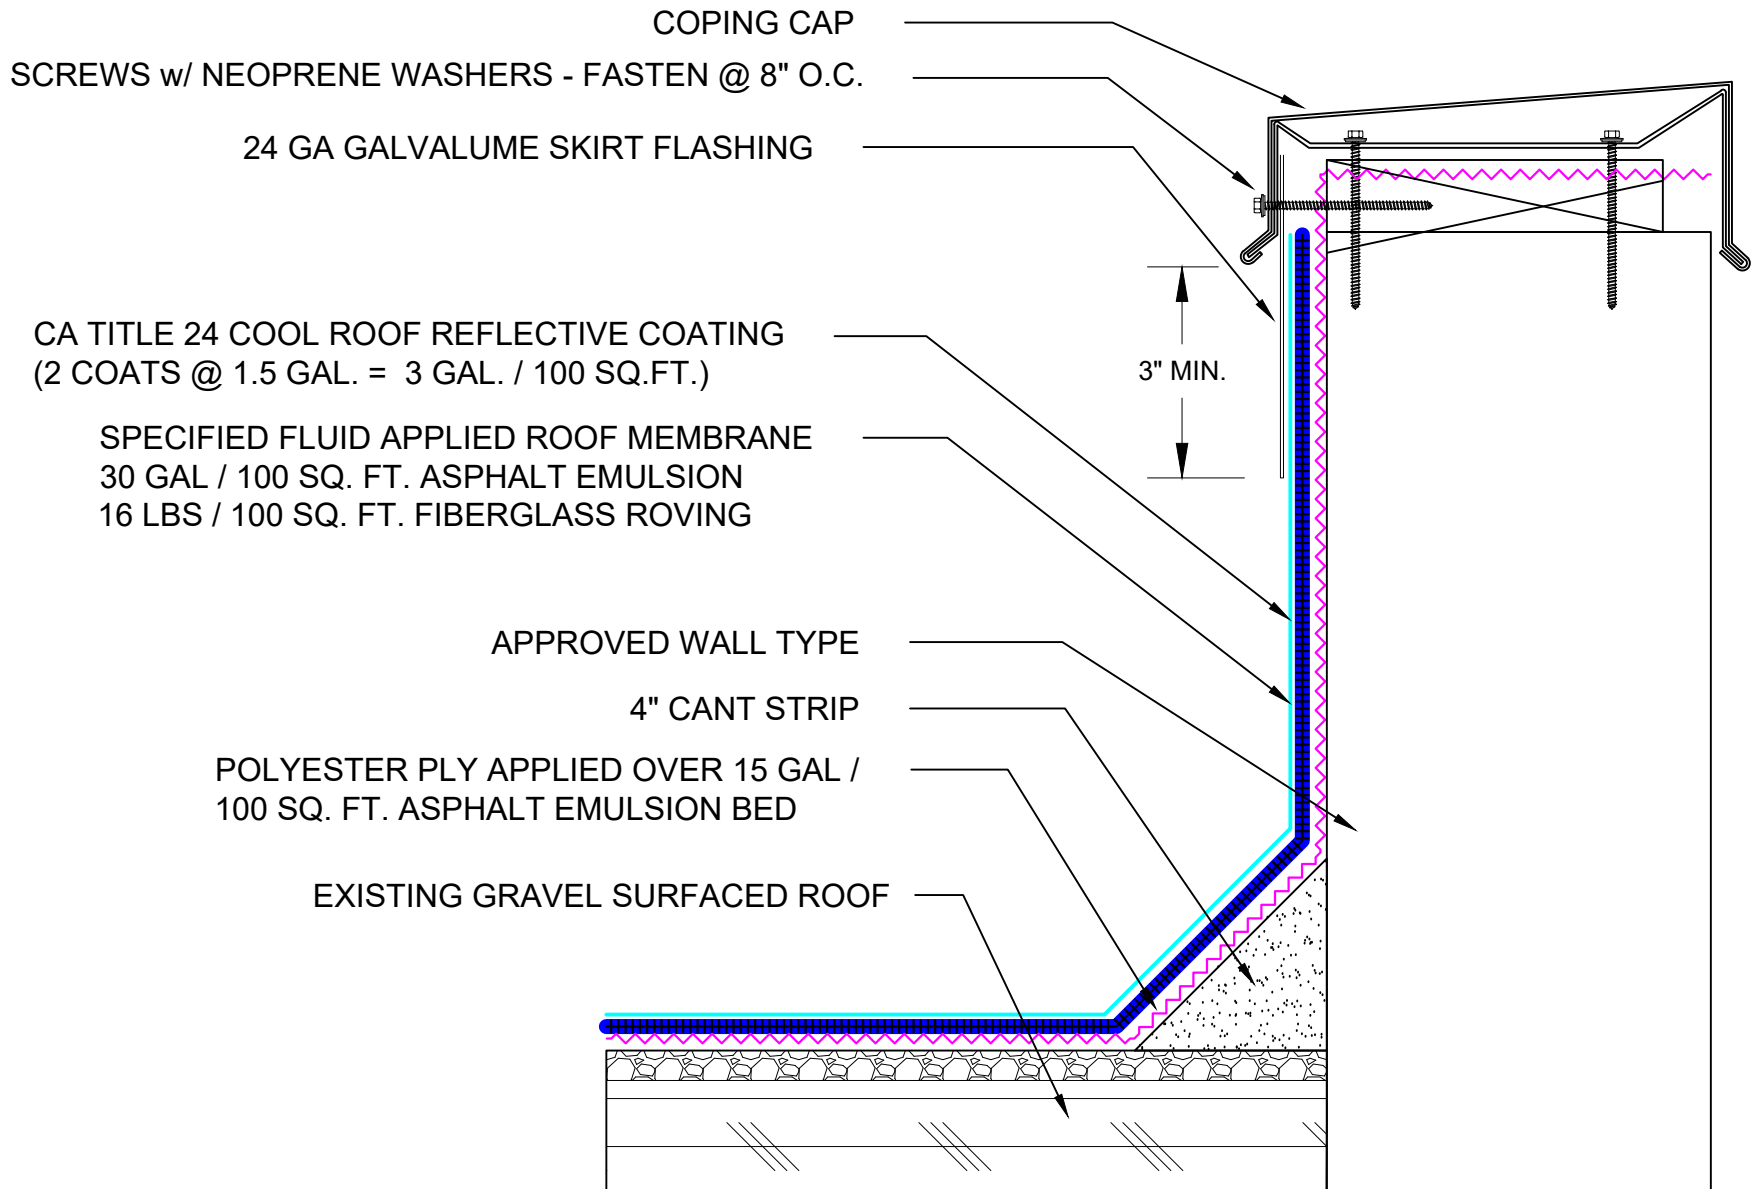

Roof System:

R-1P-16-45-A



9757 7th Street, Suite 803
Rancho Cucamonga, CA 91730-5297
(888) 440-3224 | www.weatherweld.com

PROJECT:

DRAWING TITLE:

SKIRTED COPING CAP

DETAIL NUMBER:

309

DRAWN BY:

RW

CONTRACTOR:

APPROVED BY:

MJ

INSTALLED BY:


TBD


DATE:


3/26/25

SCALE:


3" = 1'-0"

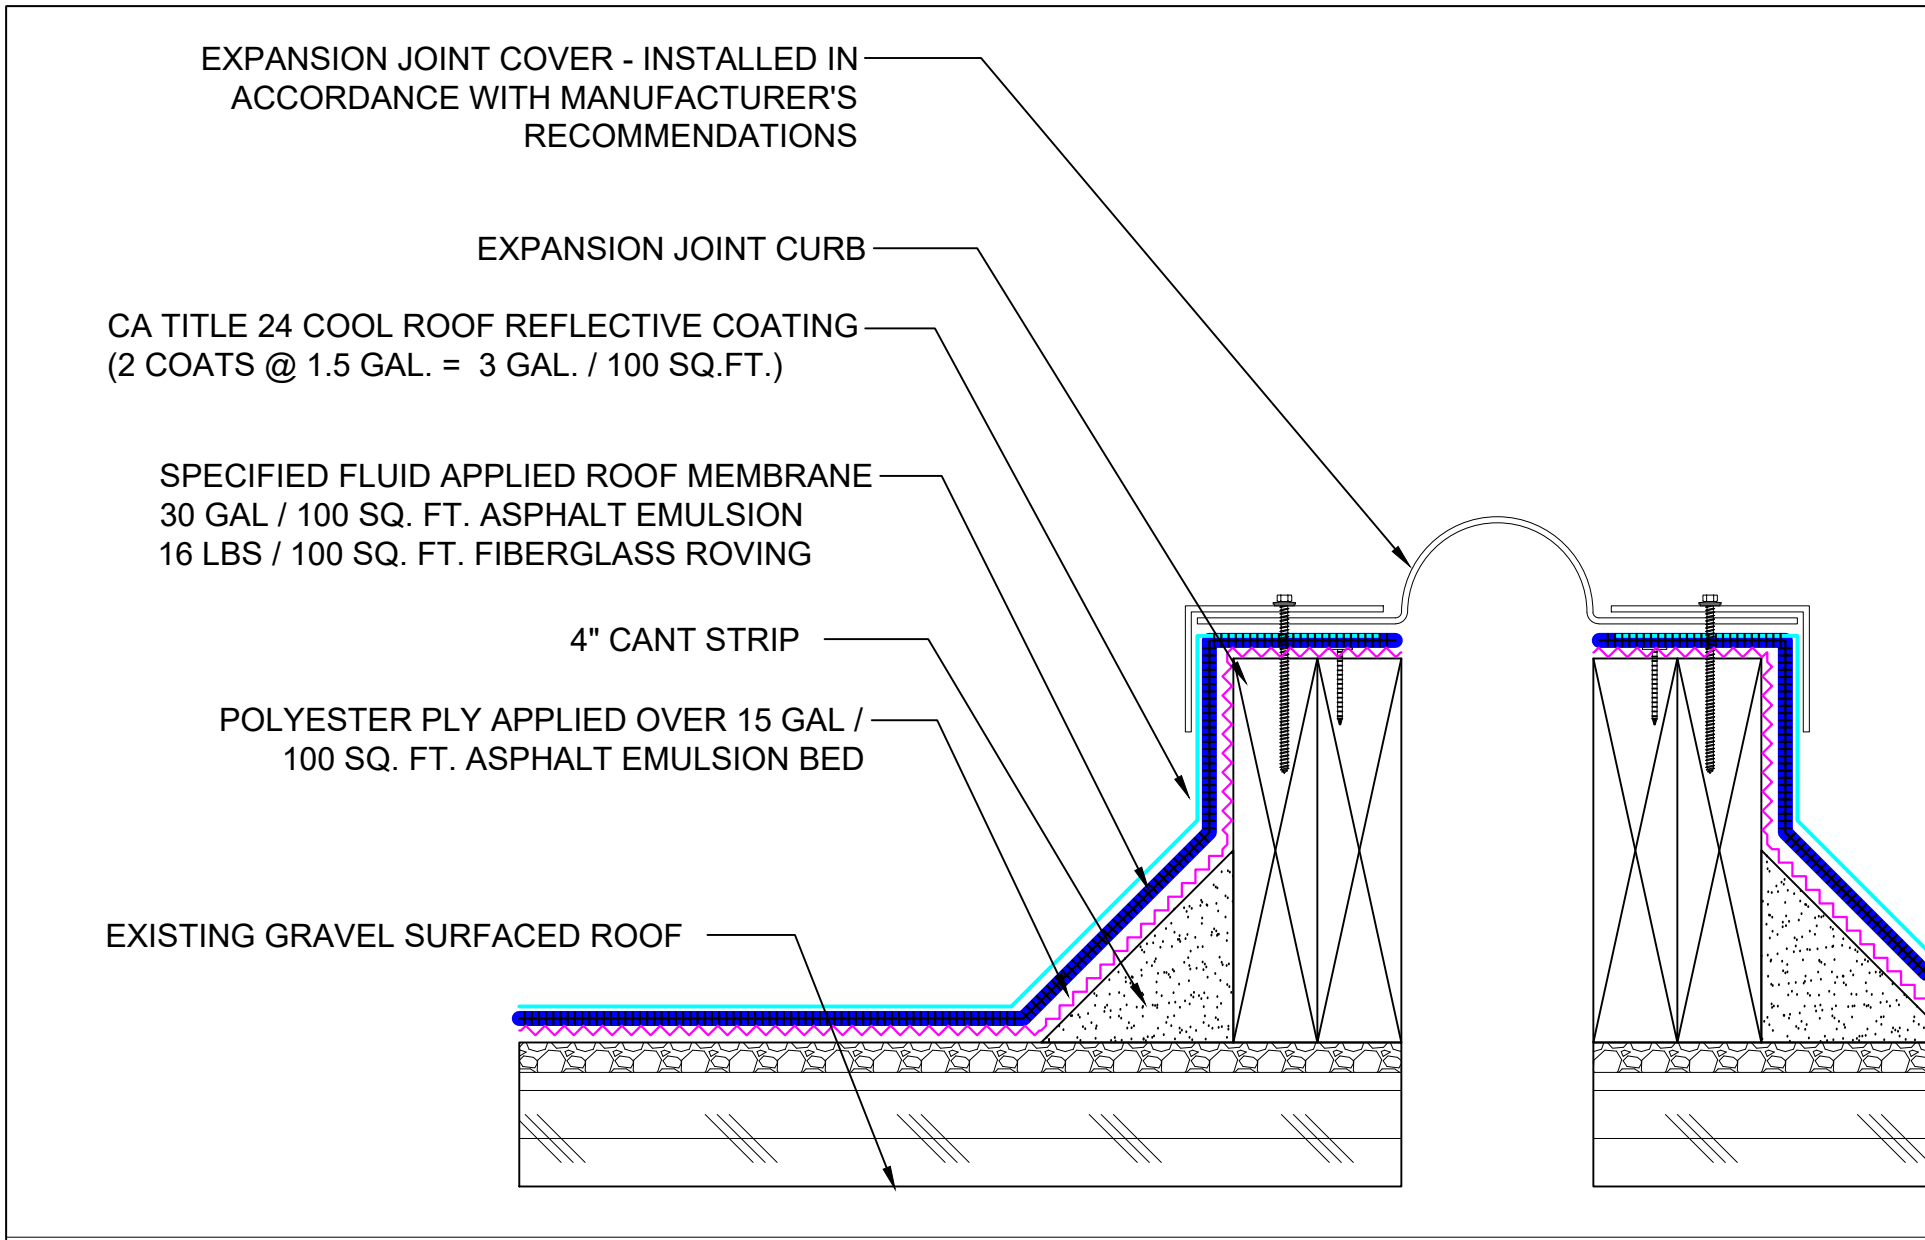

Roof System:	 <p>9757 7th Street, Suite 803 Rancho Cucamonga, CA 91730-5297 (888) 440-3224 www.weatherweld.com</p>	PROJECT:			
R-1P-16-45-A	DRAWING TITLE: EXPANSION JOINT	DETAIL NUMBER: 401	DRAWN BY: RW	CONTRACTOR:	
			APPROVED BY: MJ	INSTALLED BY: TBD	DATE: 3/26/25 SCALE: 3" = 1'-0"

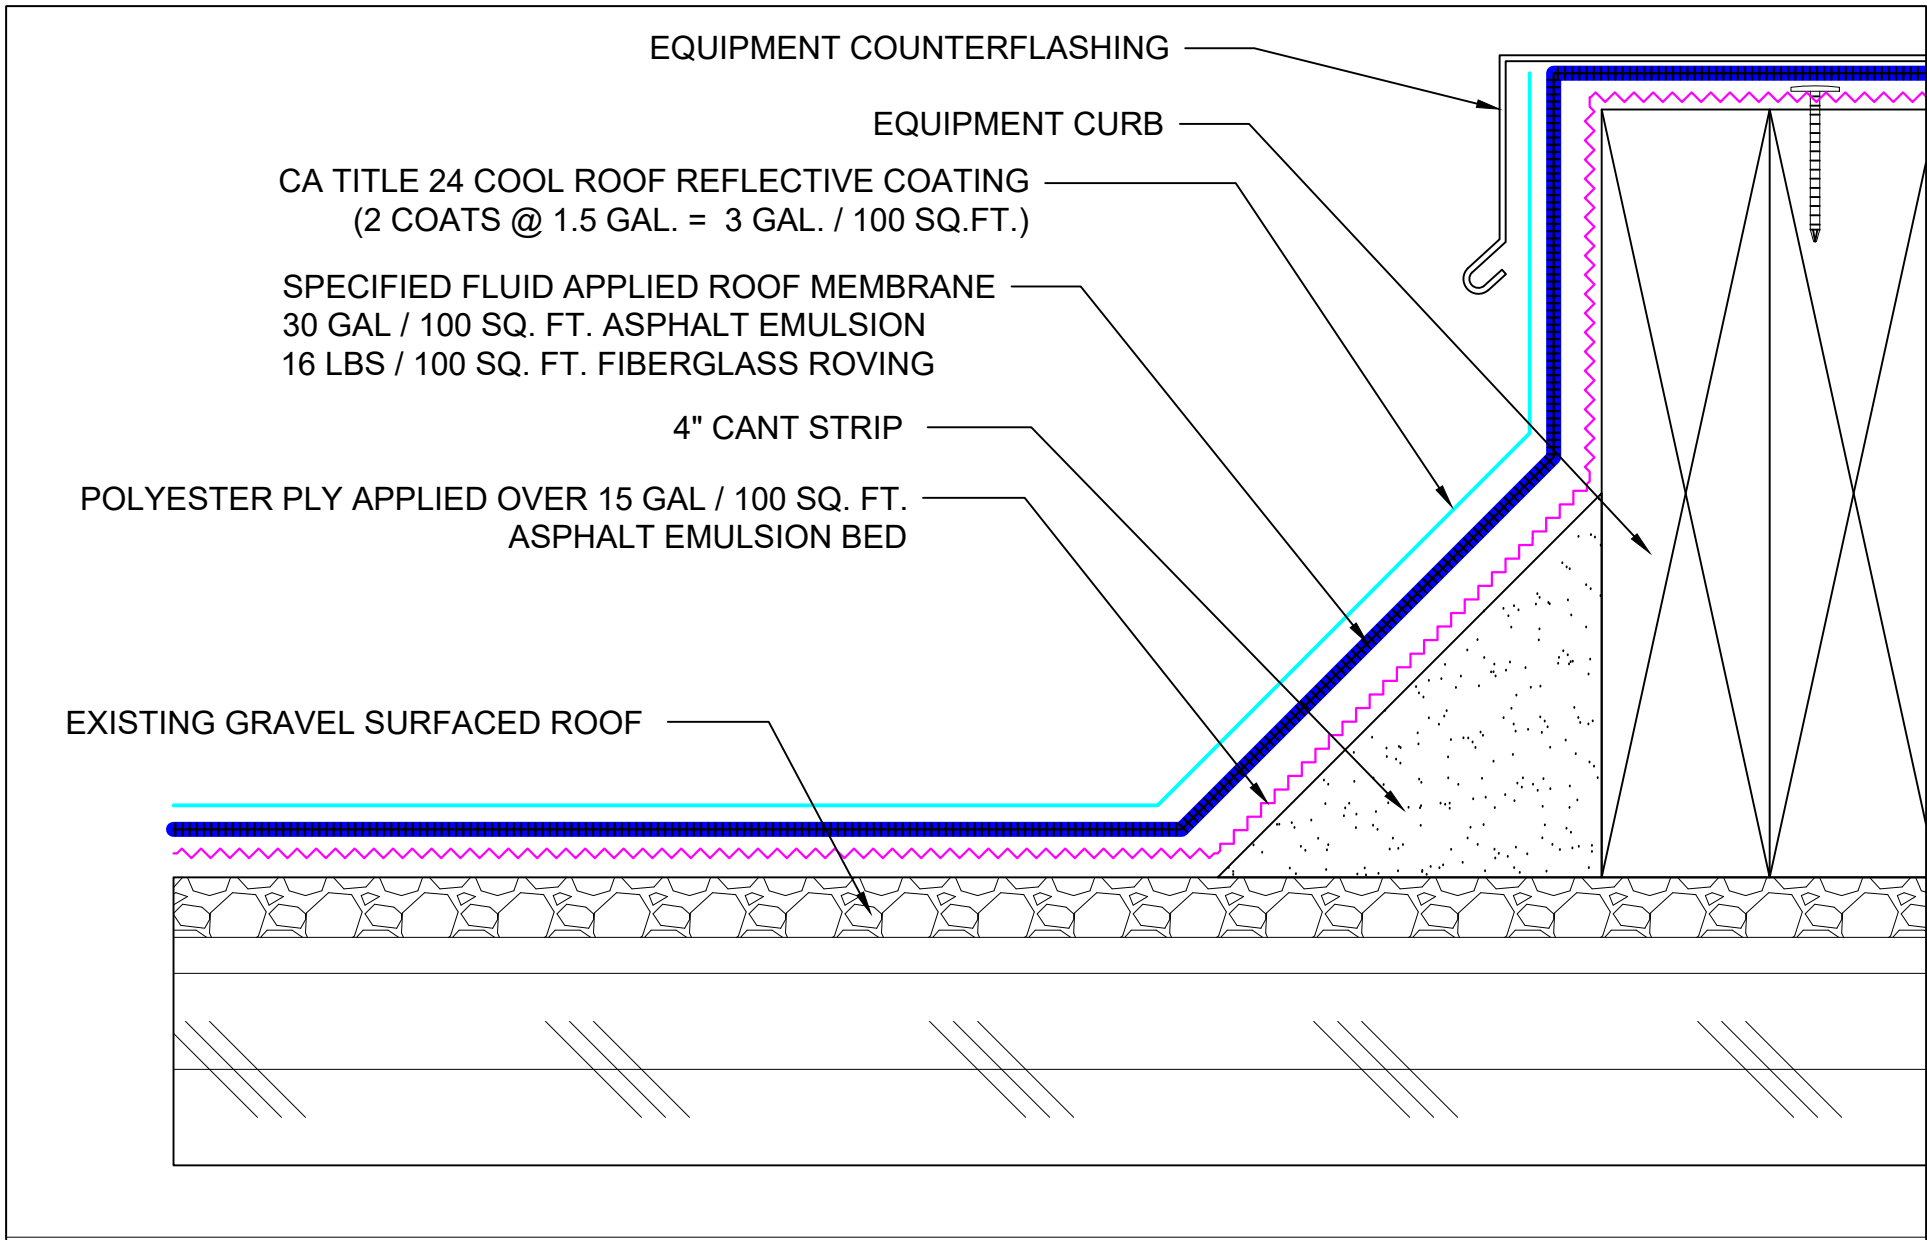

Roof System: <h1>R-1P-16-45-A</h1>	 <p>9757 7th Street, Suite 803 Rancho Cucamonga, CA 91730-5297 (888) 440-3224 www.weatherweld.com</p>	PROJECT:			
DRAWING TITLE: <h2>EQUIPMENT CURB FLASHING</h2>	DETAIL NUMBER: <h1>402</h1>	DRAWN BY: RW	CONTRACTOR:		
APPROVED BY: MJ		INSTALLED BY: TBD	DATE: 3/26/25	SCALE: 6" = 1'-0"	

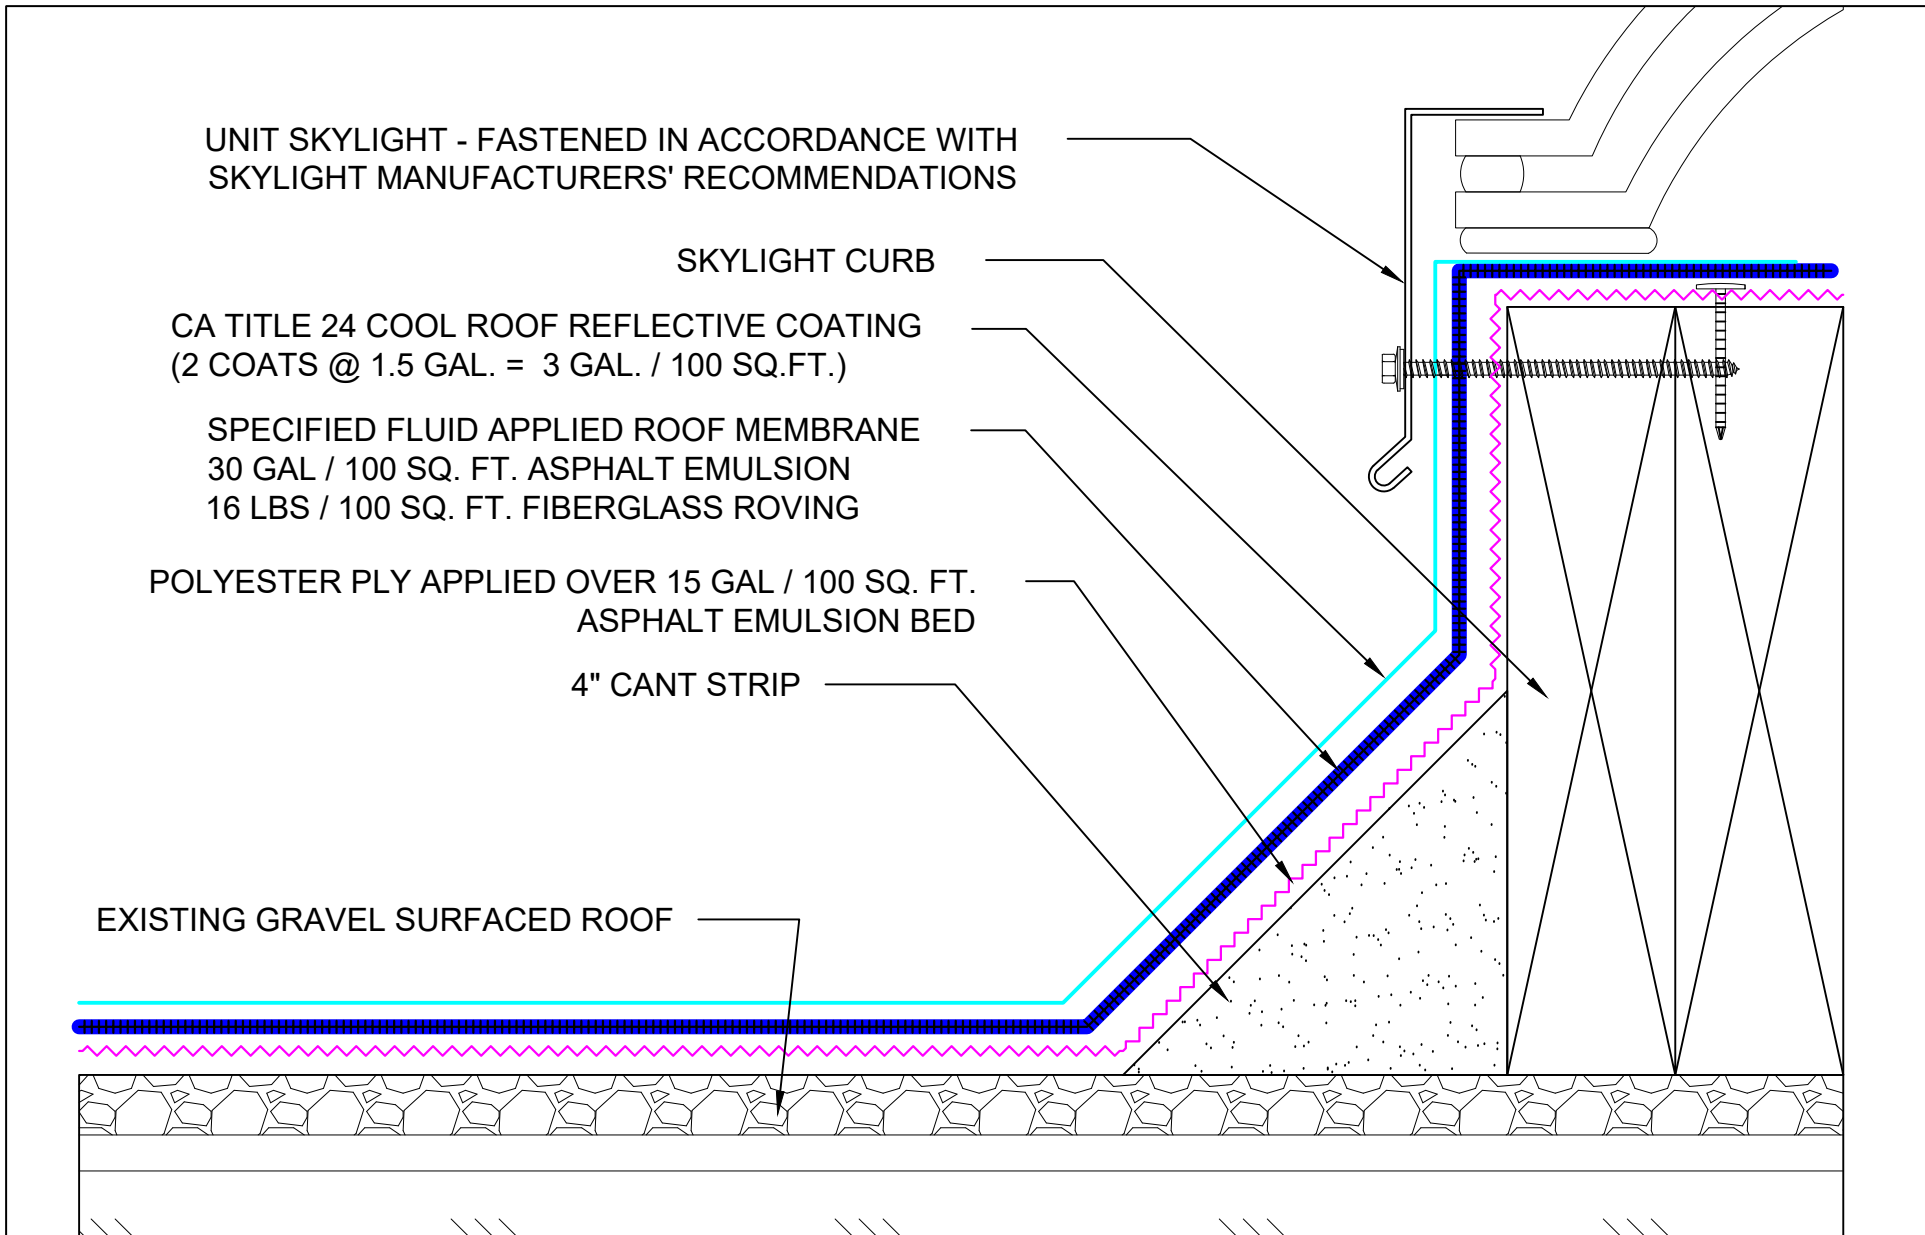

Roof System:

R-1P-16-45-A

WEATHERWELD
ROOFING MADE SIMPLE
A DIVISION OF LIQUIFORM TECHNOLOGIES, INC.

9757 7th Street, Suite 803
Rancho Cucamonga, CA 91730-5297
(888) 440-3224 | www.weatherweld.com

DRAWING TITLE:
CURB MOUNTED SKYLIGHT FLASHING

DETAIL NUMBER:
403

PROJECT:

DRAWN BY:
RW

CONTRACTOR:

APPROVED BY:
MJ

INSTALLED BY:
TBD

DATE:
3/26/25

SCALE:
6" = 1'-0"


BACKING STRIP TO REMAIN ON 8" SECTION
TO STRADDLE GAP AND ALLOW FOR
MOVEMENT

CA TITLE 24 COOL ROOF REFLECTIVE COATING
(2 COATS @ 1.5 GAL. = 3 GAL. / 100 SQ.FT.)


SPECIFIED FLUID APPLIED ROOF MEMBRANE
30 GAL / 100 SQ. FT. ASPHALT EMULSION
16 LBS / 100 SQ. FT. FIBERGLASS ROVING

SELF ADHERING MEMBRANE - INSTALL
CONTINUOUS FOR LENGTH OF GAP
POLYESTER PLY APPLIED
OVER 15 GAL / 100 SQ. FT.
ASPHALT EMULSION BED

EXISTING GRAVEL SURFACED ROOF

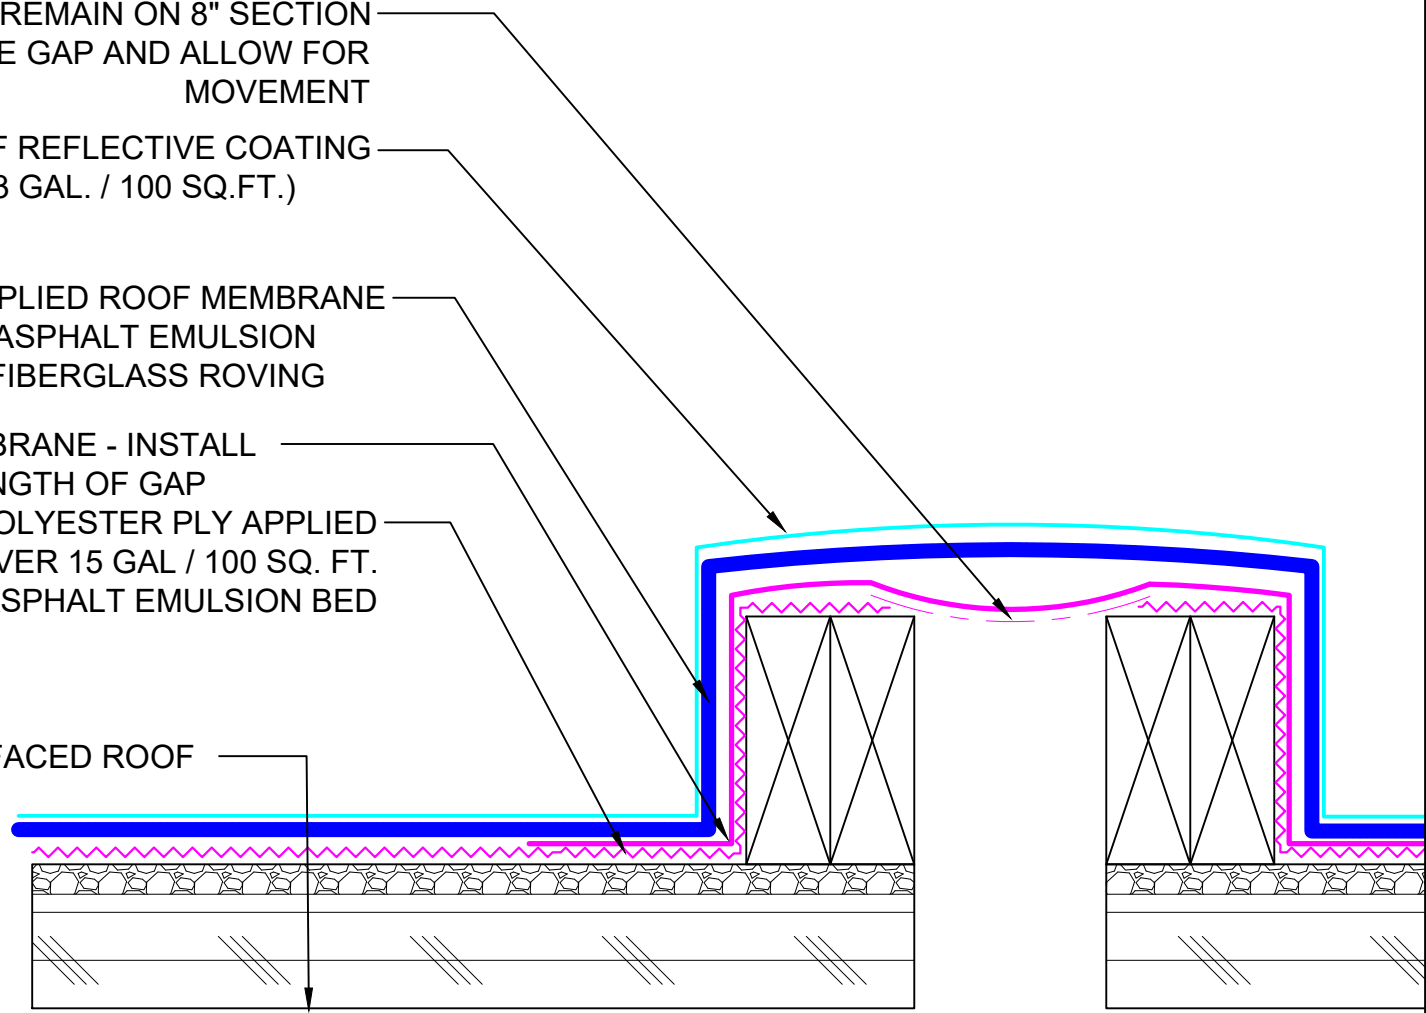

Roof System: R-1P-16-45-A	 WEATHERWELD ROOFING MADE SIMPLE <small>A DIVISION OF LIQUIFORM TECHNOLOGIES, INC.</small>	9757 7 th Street, Suite 803 Rancho Cucamonga, CA 91730-5297 (888) 440-3224 www.weatherweld.com		PROJECT:		
		DRAWING TITLE: MODULAR CLASSROOM JOIN DETAIL	DETAIL NUMBER: 404	DRAWN BY: RW	CONTRACTOR:	
		APPROVED BY: MJ	INSTALLED BY: TBD	DATE: 3/26/25	SCALE: 3" = 1'-0"	

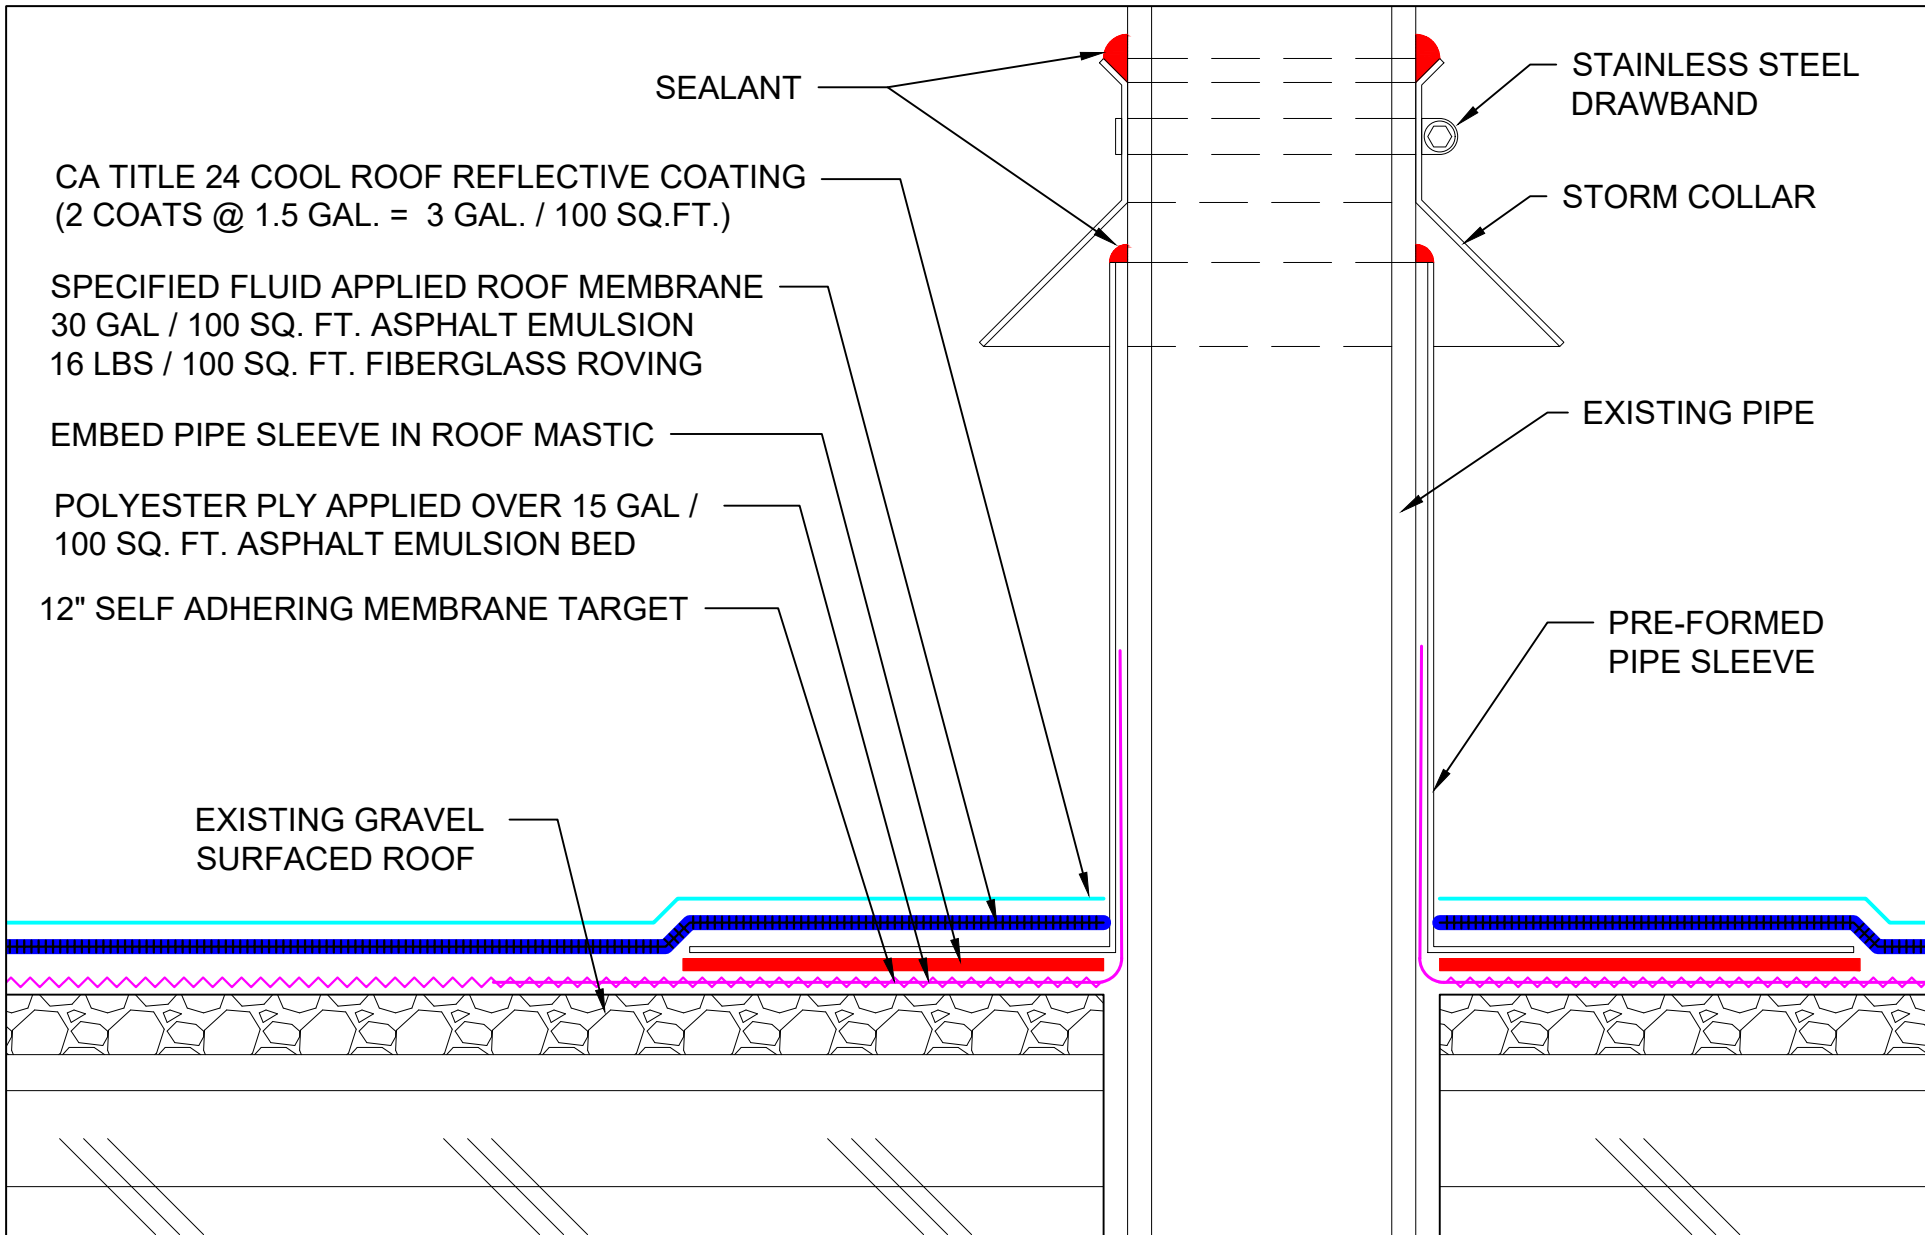

Roof System:

R-1P-16-45-A

WEATHERWELD
ROOFING MADE SIMPLE
A DIVISION OF LIQUIFORM TECHNOLOGIES, INC.

9757 7th Street, Suite 803
Rancho Cucamonga, CA 91730-5297
(888) 440-3224 | www.weatherweld.com

DRAWING TITLE: **PIPE PENETRATION FLASHING**

DETAIL NUMBER: **501**

PROJECT:

DRAWN BY: RW	CONTRACTOR:		
APPROVED BY: MJ	INSTALLED BY: TBD	DATE: 3/26/25	SCALE: 6" = 1'-0"


CA TITLE 24 COOL ROOF REFLECTIVE COATING
(2 COATS @ 1.5 GAL. = 3 GAL. / 100 SQ.FT.)

SPECIFIED FLUID APPLIED ROOF MEMBRANE
30 GAL / 100 SQ. FT. ASPHALT EMULSION
16 LBS / 100 SQ. FT. FIBERGLASS ROVING

SELF ADHESIVE MEMBRANE HEATED AND
FORMED TO BOTTOM OF DRAIN BOWL

POLYESTER PLY APPLIED OVER
15 GAL / 100 SQ. FT. ASPHALT
EMULSION BED

EXISTING GRAVEL
SURFACED ROOF

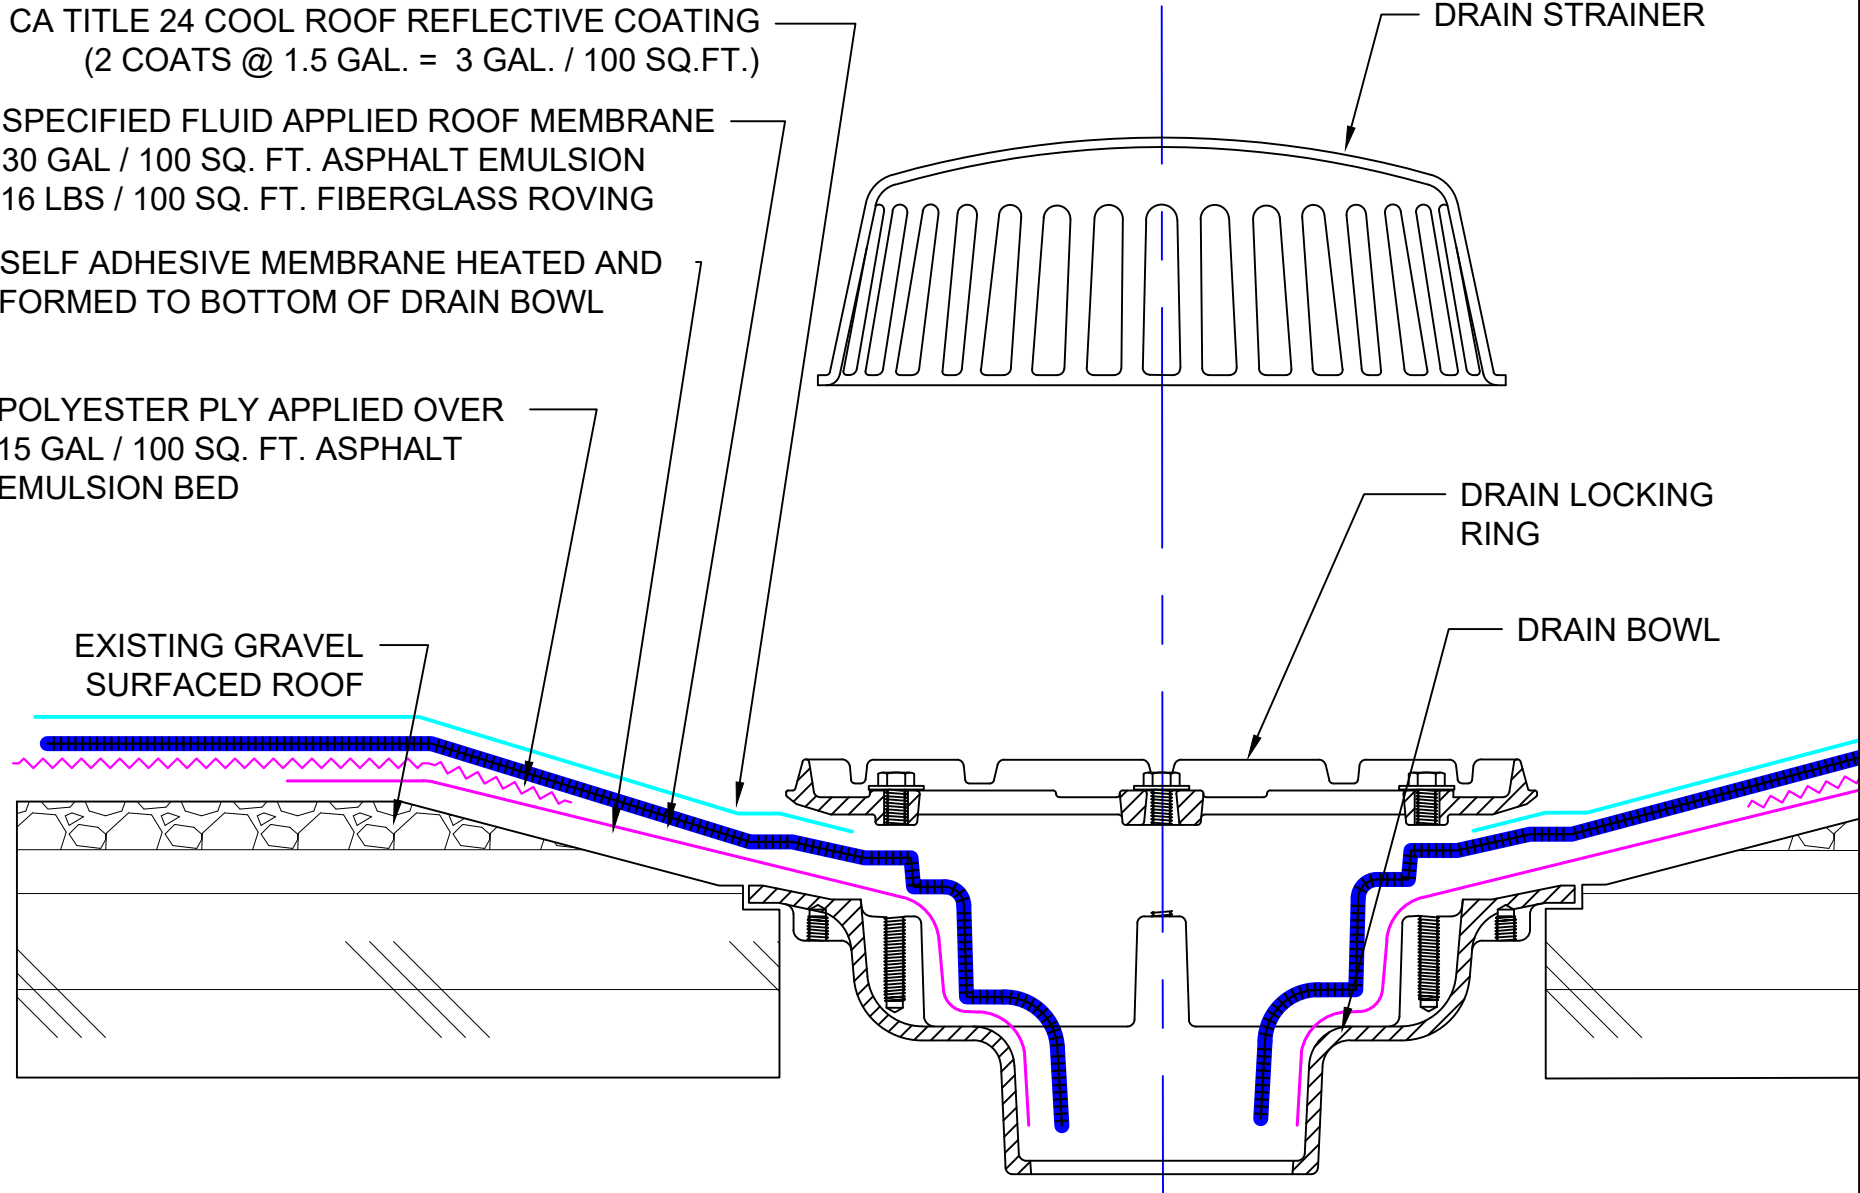

Roof System:
R-1P-16-45-A



9757 7th Street, Suite 803
Rancho Cucamonga, CA 91730-5297
(888) 440-3224 | www.weatherweld.com

PROJECT:

DRAWING TITLE:
DRAIN DETAIL

DETAIL NUMBER:
502

DRAWN BY: RW	CONTRACTOR:		
APPROVED BY: MJ	INSTALLED BY: TBD	DATE: 3/26/25	SCALE: 6" = 1'-0"

TITLE 24 COOL ROOF REFLECTIVE
 PAINTING (2 COATS @ 1.5 GAL. = 3 GAL. /
 SQ.FT.)


SPECIFIED FLUID APPLIED ROOF MEMBRANE
 30 GAL / 100 SQ. FT. ASPHALT EMULSION
 16 LBS / 100 SQ. FT. FIBERGLASS ROVING

POLYESTER PLY APPLIED OVER 15 GAL
 / 100 SQ. FT. ASPHALT EMULSION BED

EXISTING GRAVEL
 SURFACED ROOF

SPUN ALUMINUM
 ONE WAY VENT

ROOF MASTIC

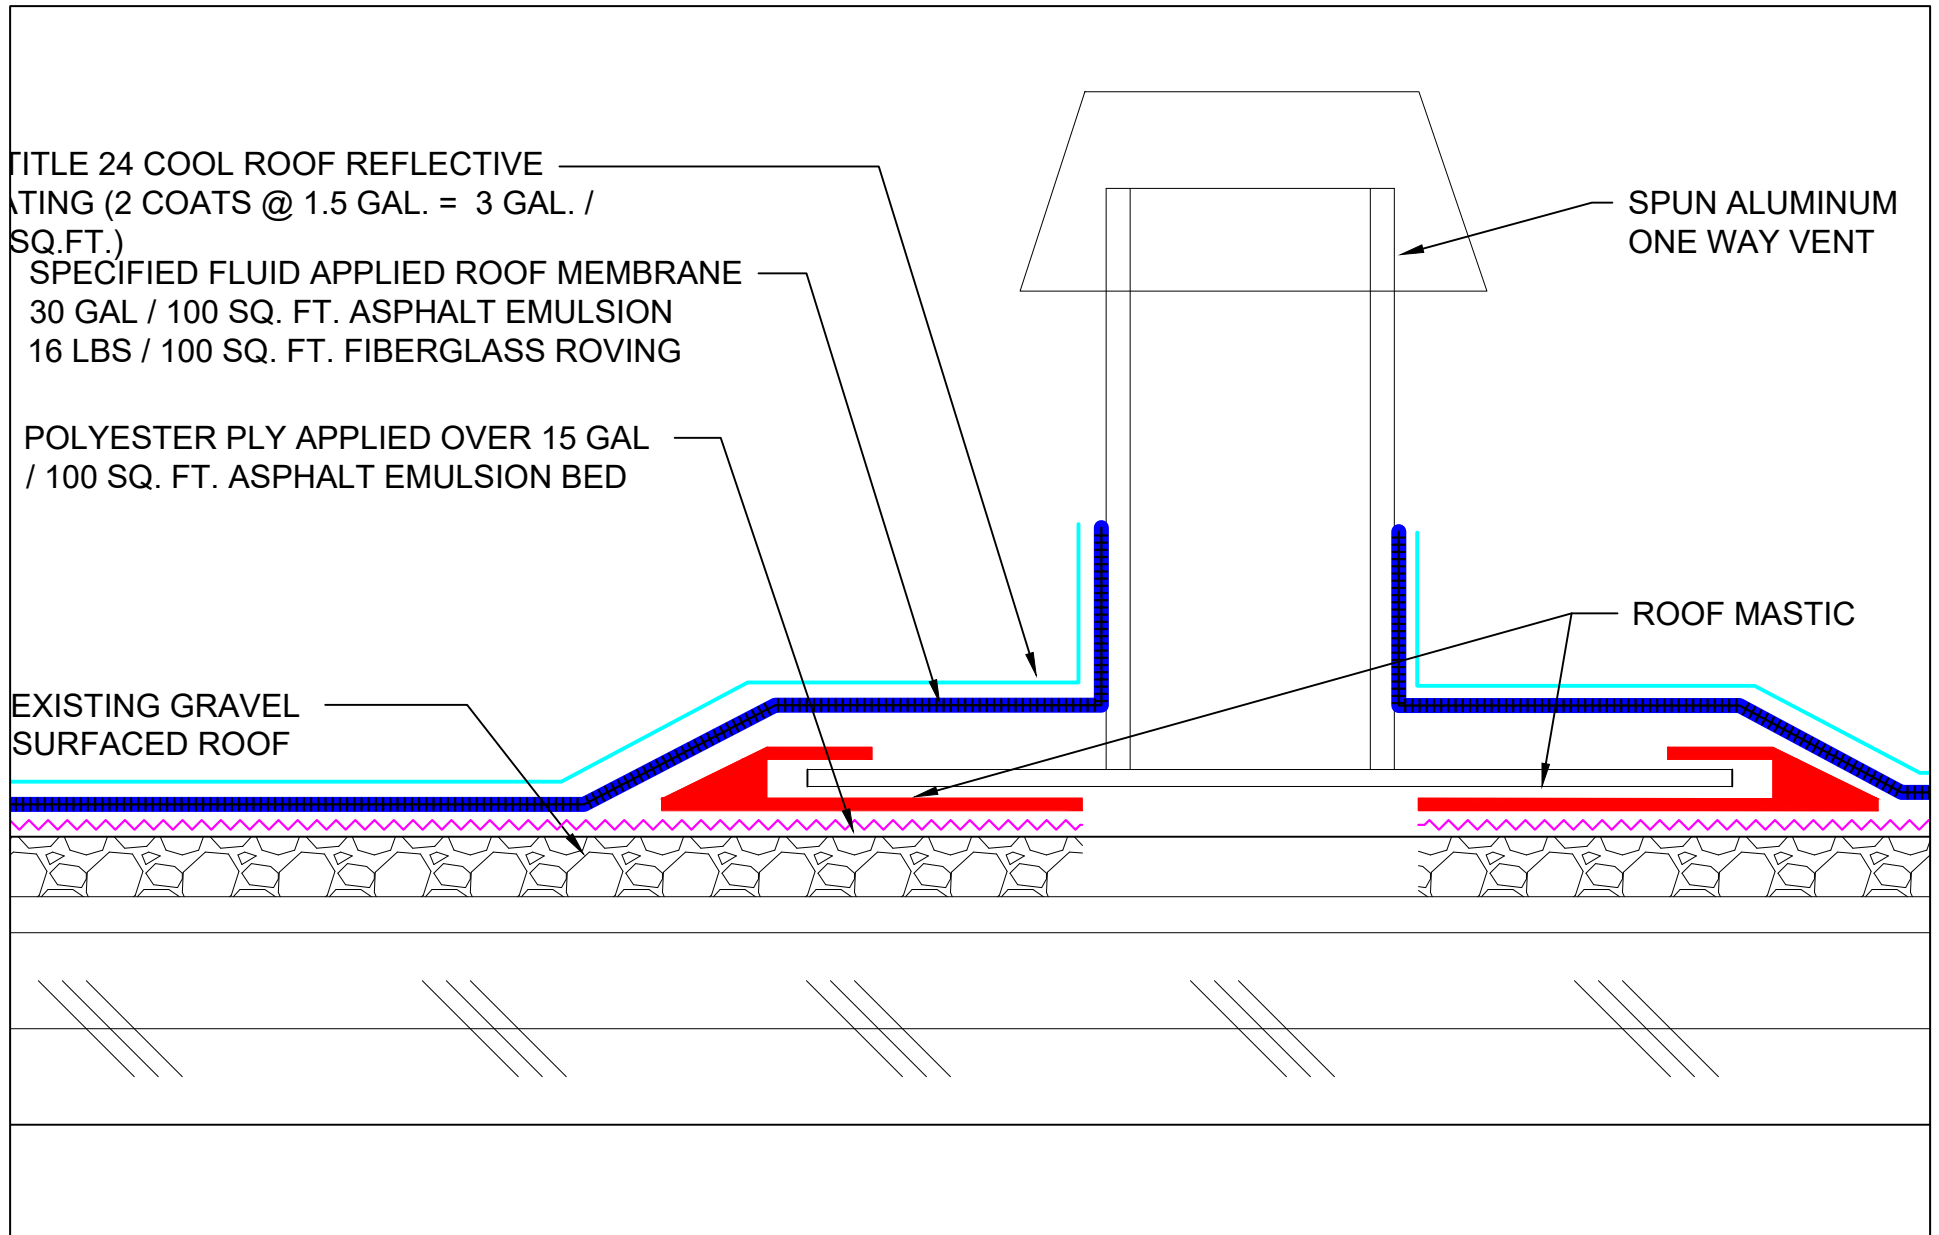

Roof System: <h1 style="text-align: center;">R-1P-16-45-A</h1>	 WEATHERWELD <small>ROOFING MADE SIMPLE</small> <small>A DIVISION OF LIQUIFORM TECHNOLOGIES, INC.</small> 9757 7 th Street, Suite 803 Rancho Cucamonga, CA 91730-5297 (888) 440-3224 www.weatherweld.com	PROJECT: 								
DRAWING TITLE: <h2 style="text-align: center;">ONE WAY VENT</h2>	DETAIL NUMBER: <h2 style="text-align: center;">505</h2>	<table border="1" style="width: 100%; border-collapse: collapse;"> <tr> <td data-bbox="1449 1421 1585 1469">DRAWN BY: RW</td> <td colspan="3" data-bbox="1585 1421 2013 1469">CONTRACTOR:</td> </tr> <tr> <td data-bbox="1449 1469 1585 1528">APPROVED BY: MJ</td> <td data-bbox="1585 1469 1722 1528">INSTALLED BY: TBD</td> <td data-bbox="1722 1469 1858 1528">DATE: 3/26/25</td> <td data-bbox="1858 1469 2013 1528">SCALE: 6" = 1'-0"</td> </tr> </table>	DRAWN BY: RW	CONTRACTOR:			APPROVED BY: MJ	INSTALLED BY: TBD	DATE: 3/26/25	SCALE: 6" = 1'-0"
DRAWN BY: RW	CONTRACTOR:									
APPROVED BY: MJ	INSTALLED BY: TBD	DATE: 3/26/25	SCALE: 6" = 1'-0"							