


CA TITLE 24 COOL ROOF REFLECTIVE COATING
(2 COATS @ 1.5 GAL. = 3 GAL. / 100 SQ.FT.)

SPECIFIED FLUID APPLIED ROOF MEMBRANE
30 GAL / 100 SQ. FT. ASPHALT EMULSION
16 LBS / 100 SQ. FT. FIBERGLASS ROVING

G2 BASE SHEET APPLIED WITH BASE SHEET
ADHESIVE

EXISTING CONCRETE DECK

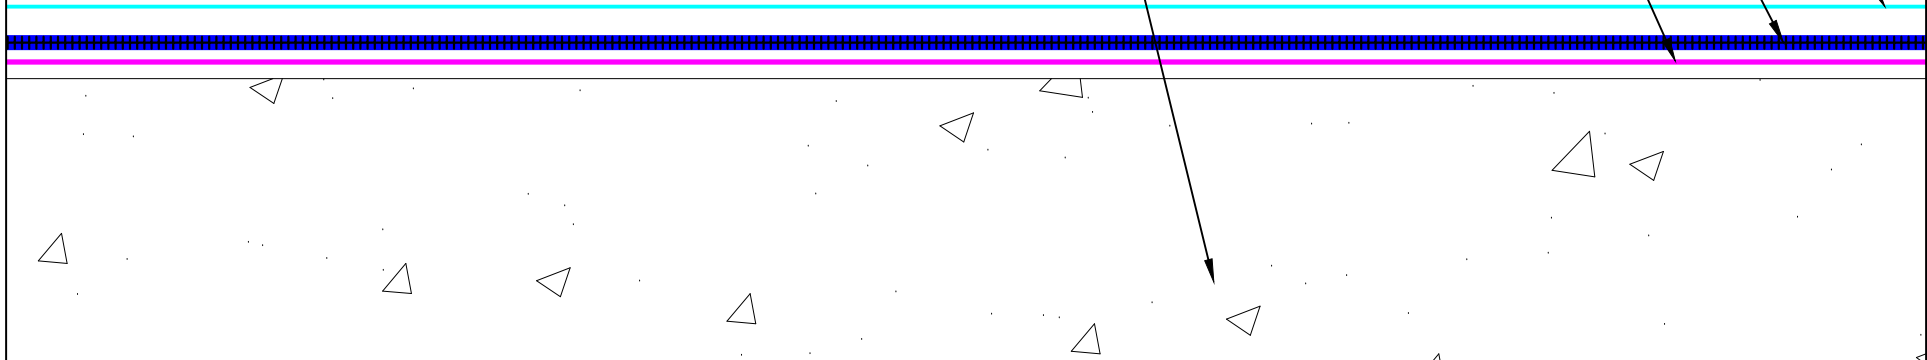

Roof System:
NCNN-1B-16-30-A




9757 7th Street, Suite 803
Rancho Cucamonga, CA 91730-5297
(888) 440-3224 | www.weatherweld.com

PROJECT:			
DRAWN BY: RW	CONTRACTOR:		
APPROVED BY: MJ	INSTALLED BY:	DATE: 3/26/25	SCALE: NTS

DRAWING TITLE:
SYSTEM OVERVIEW

DETAIL NUMBER:
101

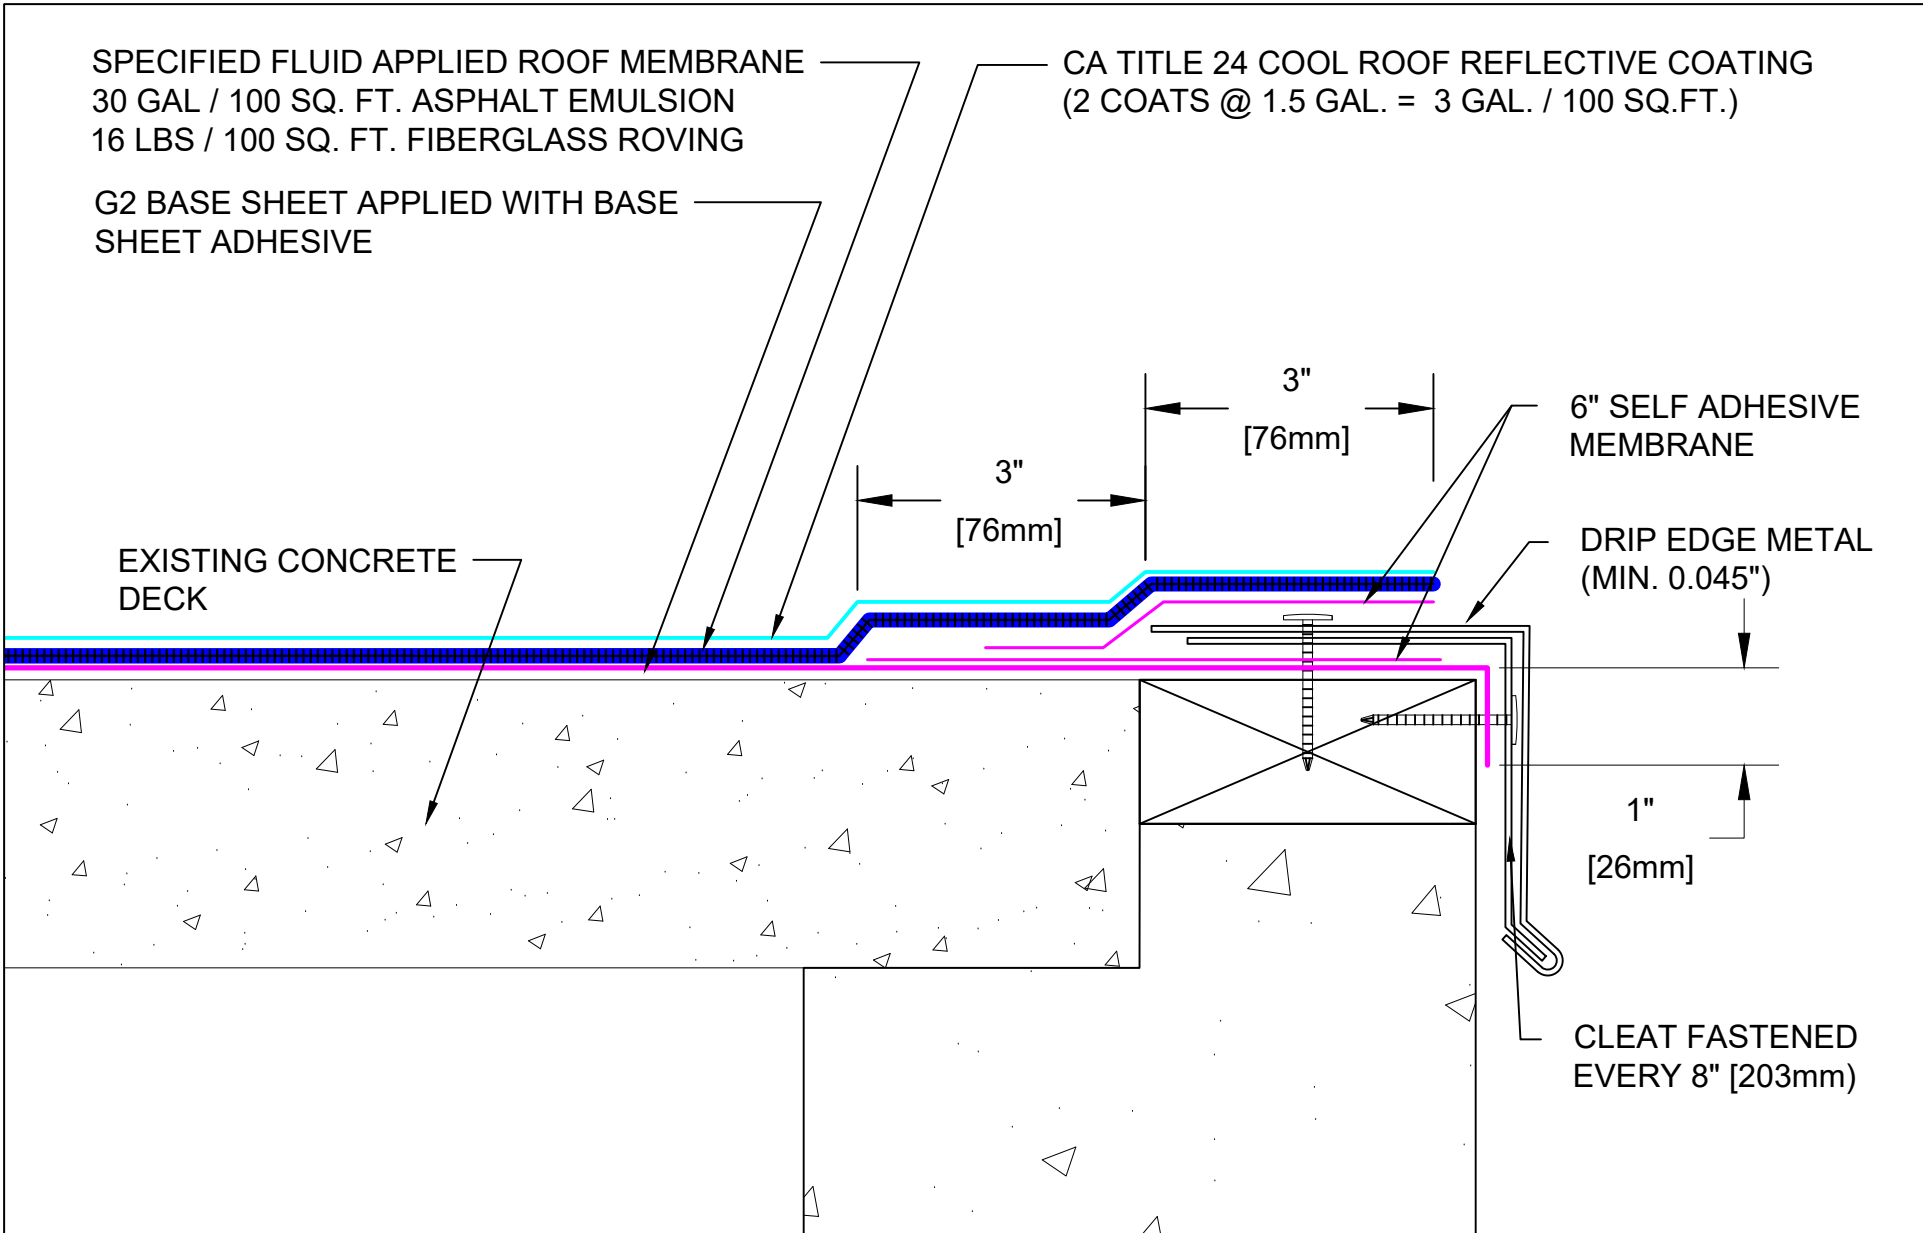

Roof System:
NCNN-1B-16-30-A

WEATHERWELD
ROOFING MADE SIMPLE
A DIVISION OF LIQUIFORM TECHNOLOGIES, INC.

9757 7th Street, Suite 803
Rancho Cucamonga, CA 91730-5297
(888) 440-3224 | www.weatherweld.com

DRAWING TITLE: **EDGE FLASHING**

DETAIL NUMBER: **201**

PROJECT:

DRAWN BY: **RW**


CONTRACTOR:

APPROVED BY: **MJ**

INSTALLED BY: **TBD**

DATE: **3/26/25**

SCALE: **6" = 1'-0"**

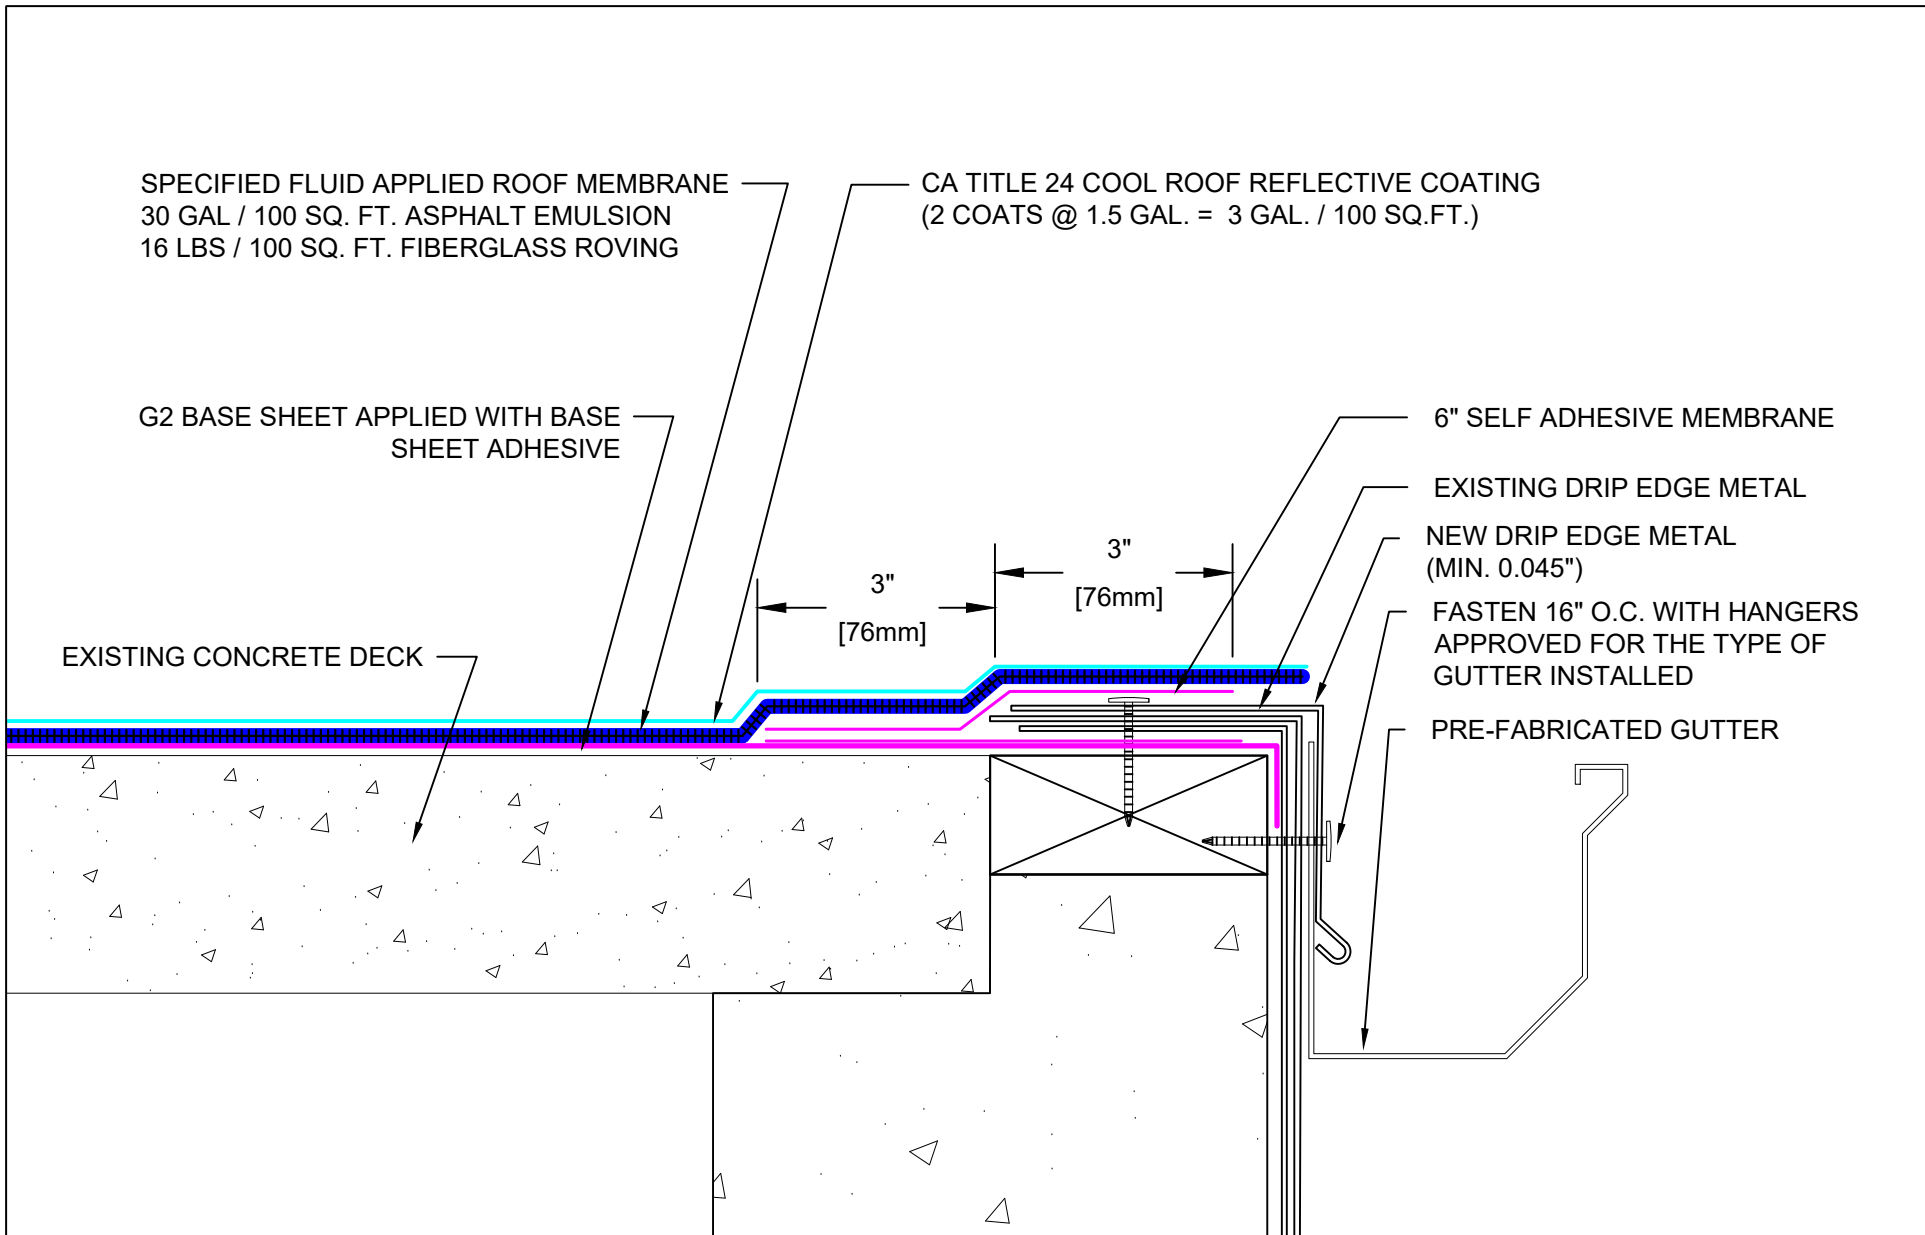

Roof System:
NCNN-1B-16-30-A


WEATHERWELD
ROOFING MADE SIMPLE
A DIVISION OF LIQUIFORM TECHNOLOGIES, INC.

9757 7th Street, Suite 803
Rancho Cucamonga, CA 91730-5297
(888) 440-3224 | www.weatherweld.com

DRAWING TITLE:
GUTTER EDGE FLASHING - RETROFIT

DETAIL NUMBER:
205

PROJECT:			
DRAWN BY: RW		CONTRACTOR:	
APPROVED BY: MJ	INSTALLED BY: TBD	DATE: 3/26/25	SCALE: NTS

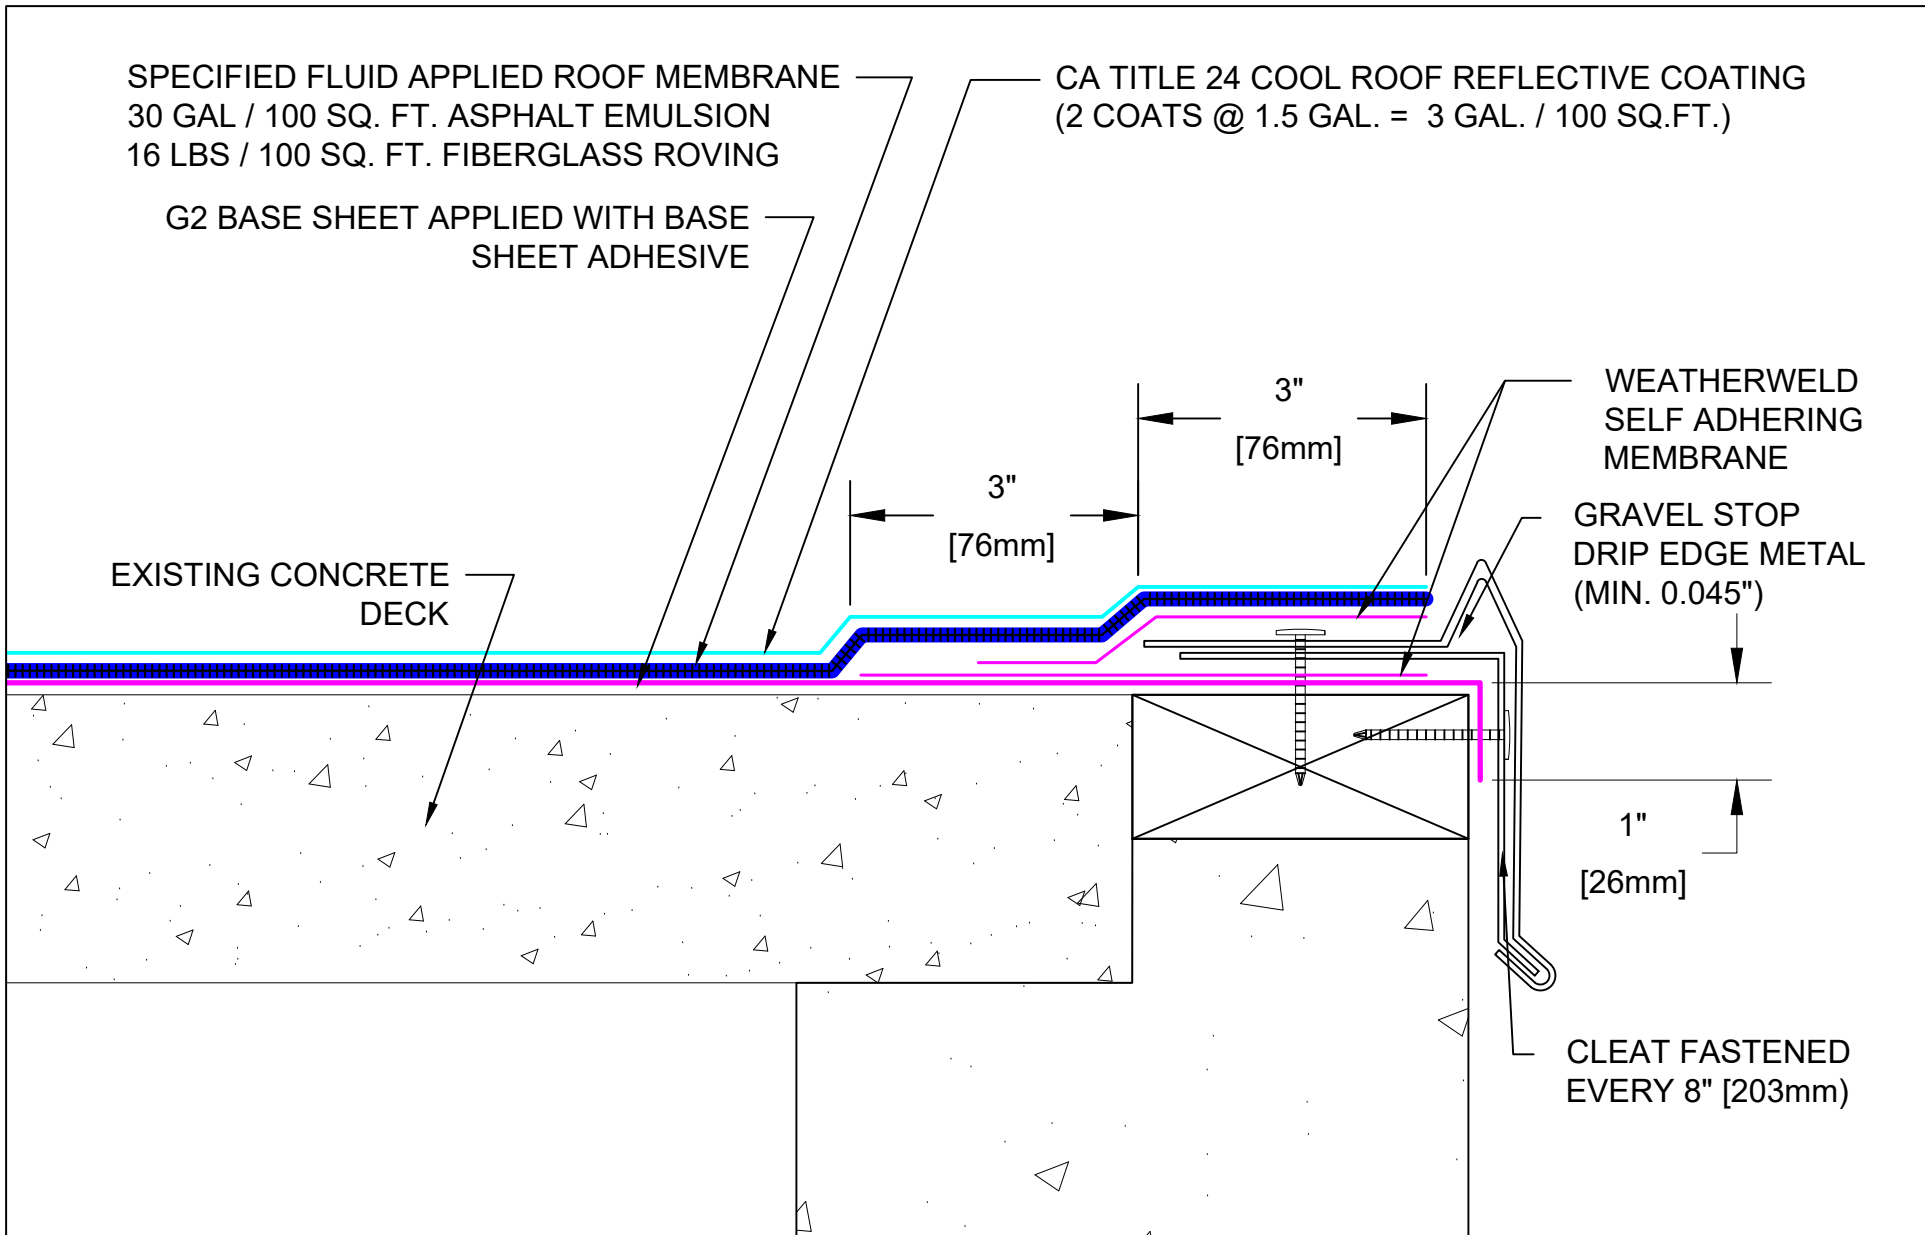

Roof System:
NCNN-1B-16-30-A

WEATHERWELD
 ROOFING MADE SIMPLE
 A DIVISION OF LIQUIFORM TECHNOLOGIES, INC.

9757 7th Street, Suite 803
 Rancho Cucamonga, CA 91730-5297
 (888) 440-3224 | www.weatherweld.com

DRAWING TITLE:
EDGE TERMINATION W/ GRAVEL STOP

DETAIL NUMBER:
207

PROJECT:

DRAWN BY:
 RW


CONTRACTOR:

APPROVED BY:
 MJ

INSTALLED BY:
 TBD

DATE:
 3/26/25

SCALE:
 NTS

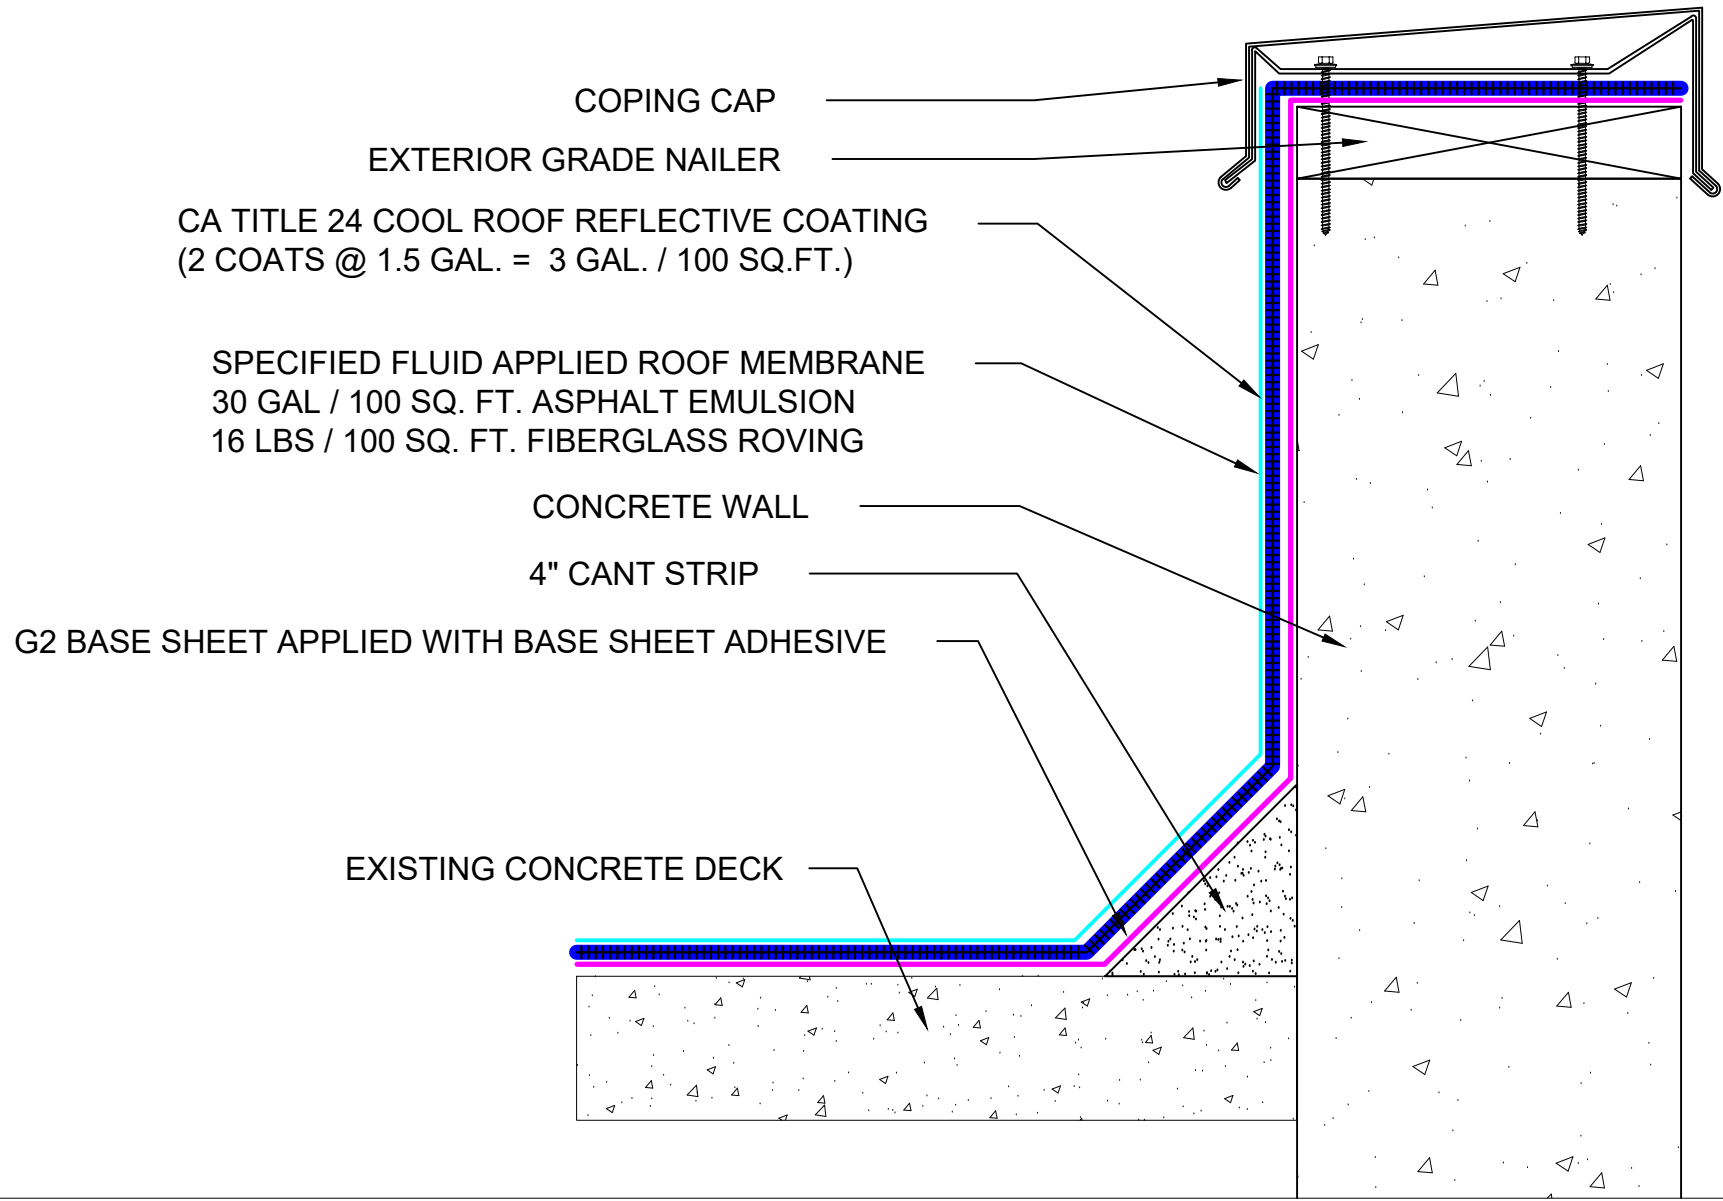

COPING CAP

EXTERIOR GRADE NAILER

CA TITLE 24 COOL ROOF REFLECTIVE COATING
(2 COATS @ 1.5 GAL. = 3 GAL. / 100 SQ.FT.)

SPECIFIED FLUID APPLIED ROOF MEMBRANE
30 GAL / 100 SQ. FT. ASPHALT EMULSION
16 LBS / 100 SQ. FT. FIBERGLASS ROVING

CONCRETE WALL

4" CANT STRIP

G2 BASE SHEET APPLIED WITH BASE SHEET ADHESIVE

EXISTING CONCRETE DECK

Roof System:
NCNN-1B-16-30-A




9757 7th Street, Suite 803
Rancho Cucamonga, CA 91730-5297
(888) 440-3224 | www.weatherweld.com

PROJECT:
DRAWN BY: RW
CONTRACTOR:

DRAWING TITLE:
COPING CAP FLASHING

DETAIL NUMBER:
301

APPROVED BY: MJ
INSTALLED BY: TBD
DATE: 3/26/25
SCALE: 3" = 1'-0"

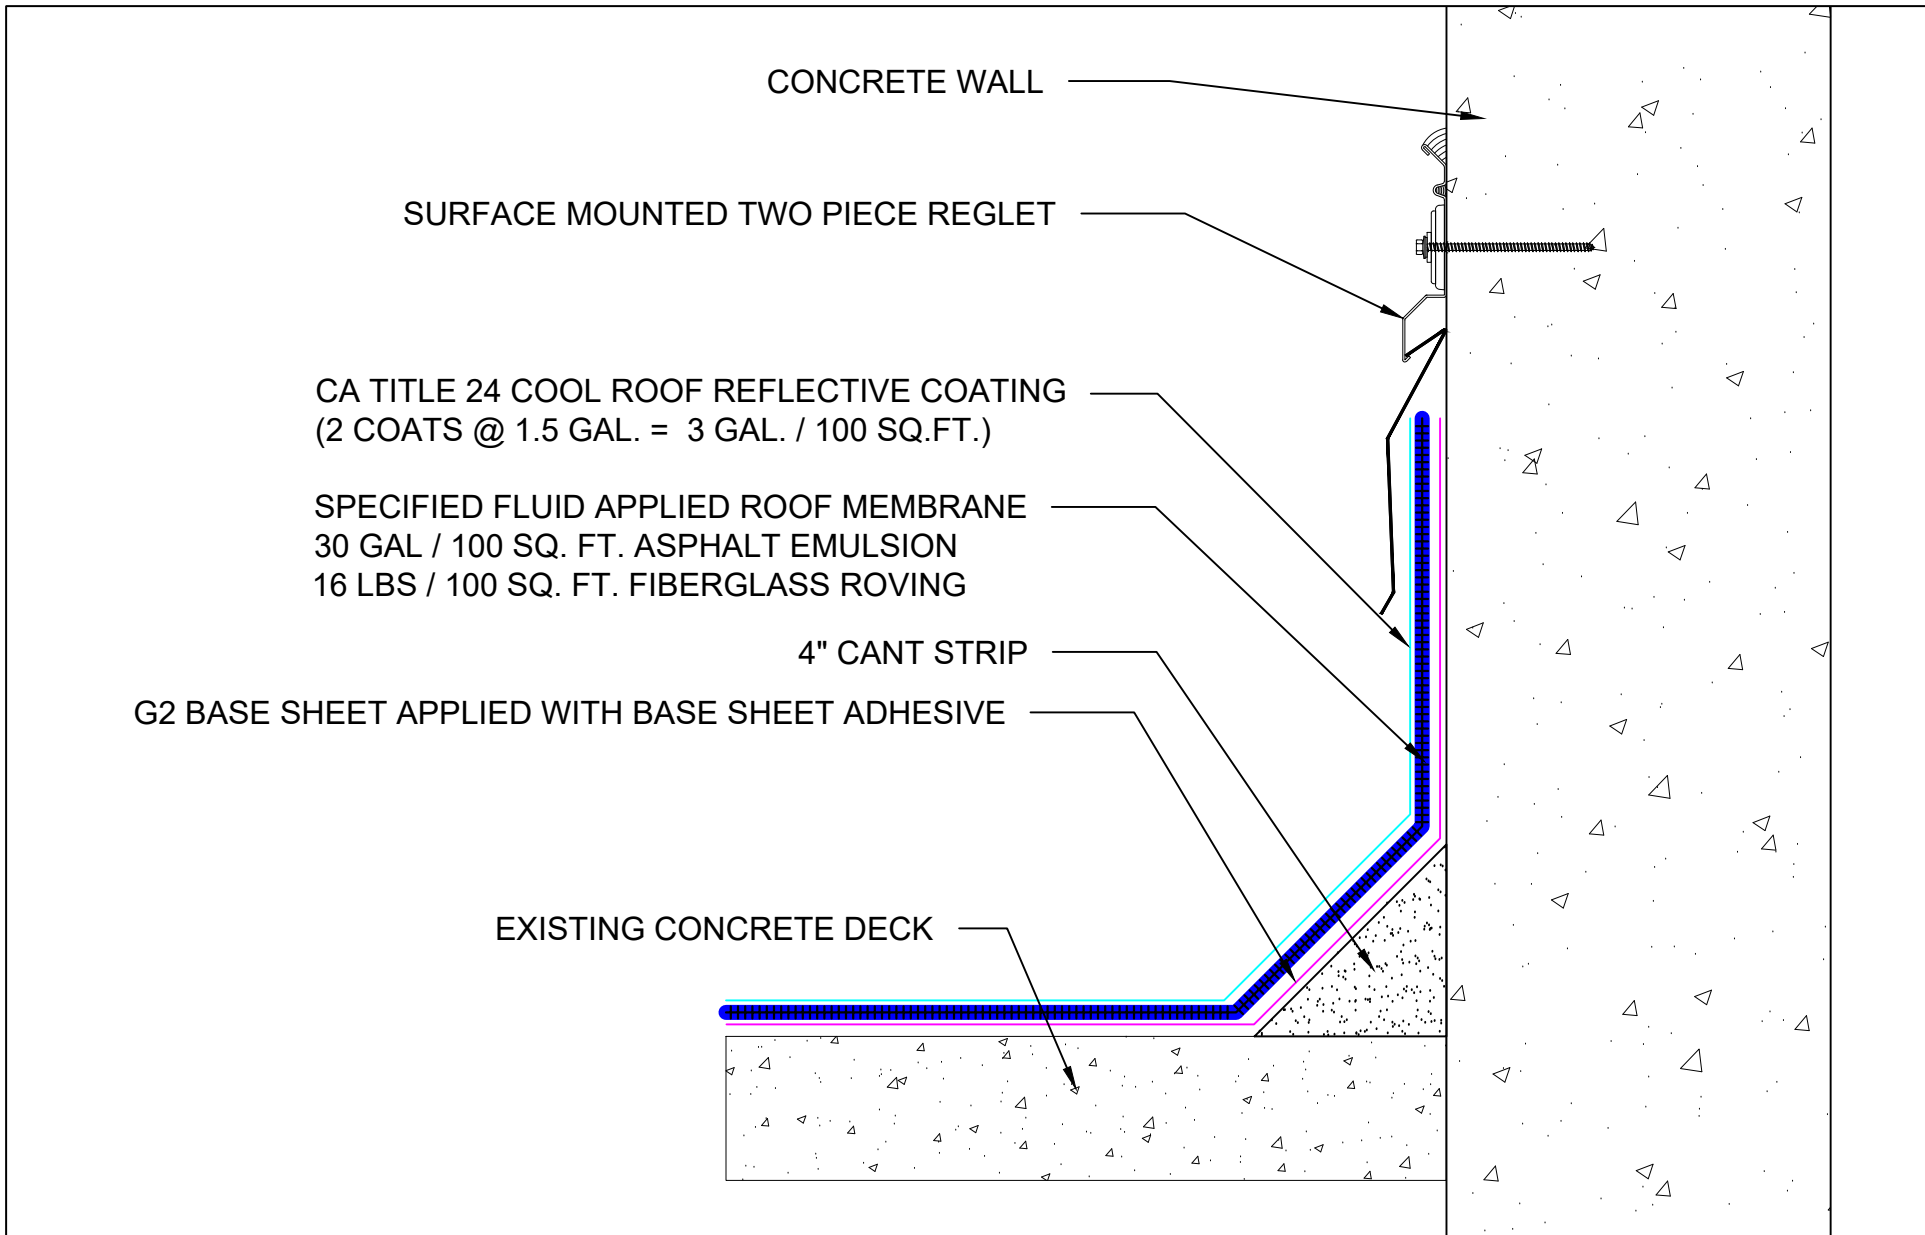

Roof System:

NCNN-1B-16-30-A


WEATHERWELD
ROOFING MADE SIMPLE
A DIVISION OF LIQUIFORM TECHNOLOGIES, INC.


9757 7th Street, Suite 803
Rancho Cucamonga, CA 91730-5297
(888) 440-3224 | www.weatherweld.com


DRAWING TITLE: SURFACE MOUNTED REGLET

DETAIL NUMBER: 302

PROJECT:			
DRAWN BY: RW	CONTRACTOR:		
APPROVED BY: MJ	INSTALLED BY: TBD	DATE: 3/26/25	SCALE: 3" = 1'-0"

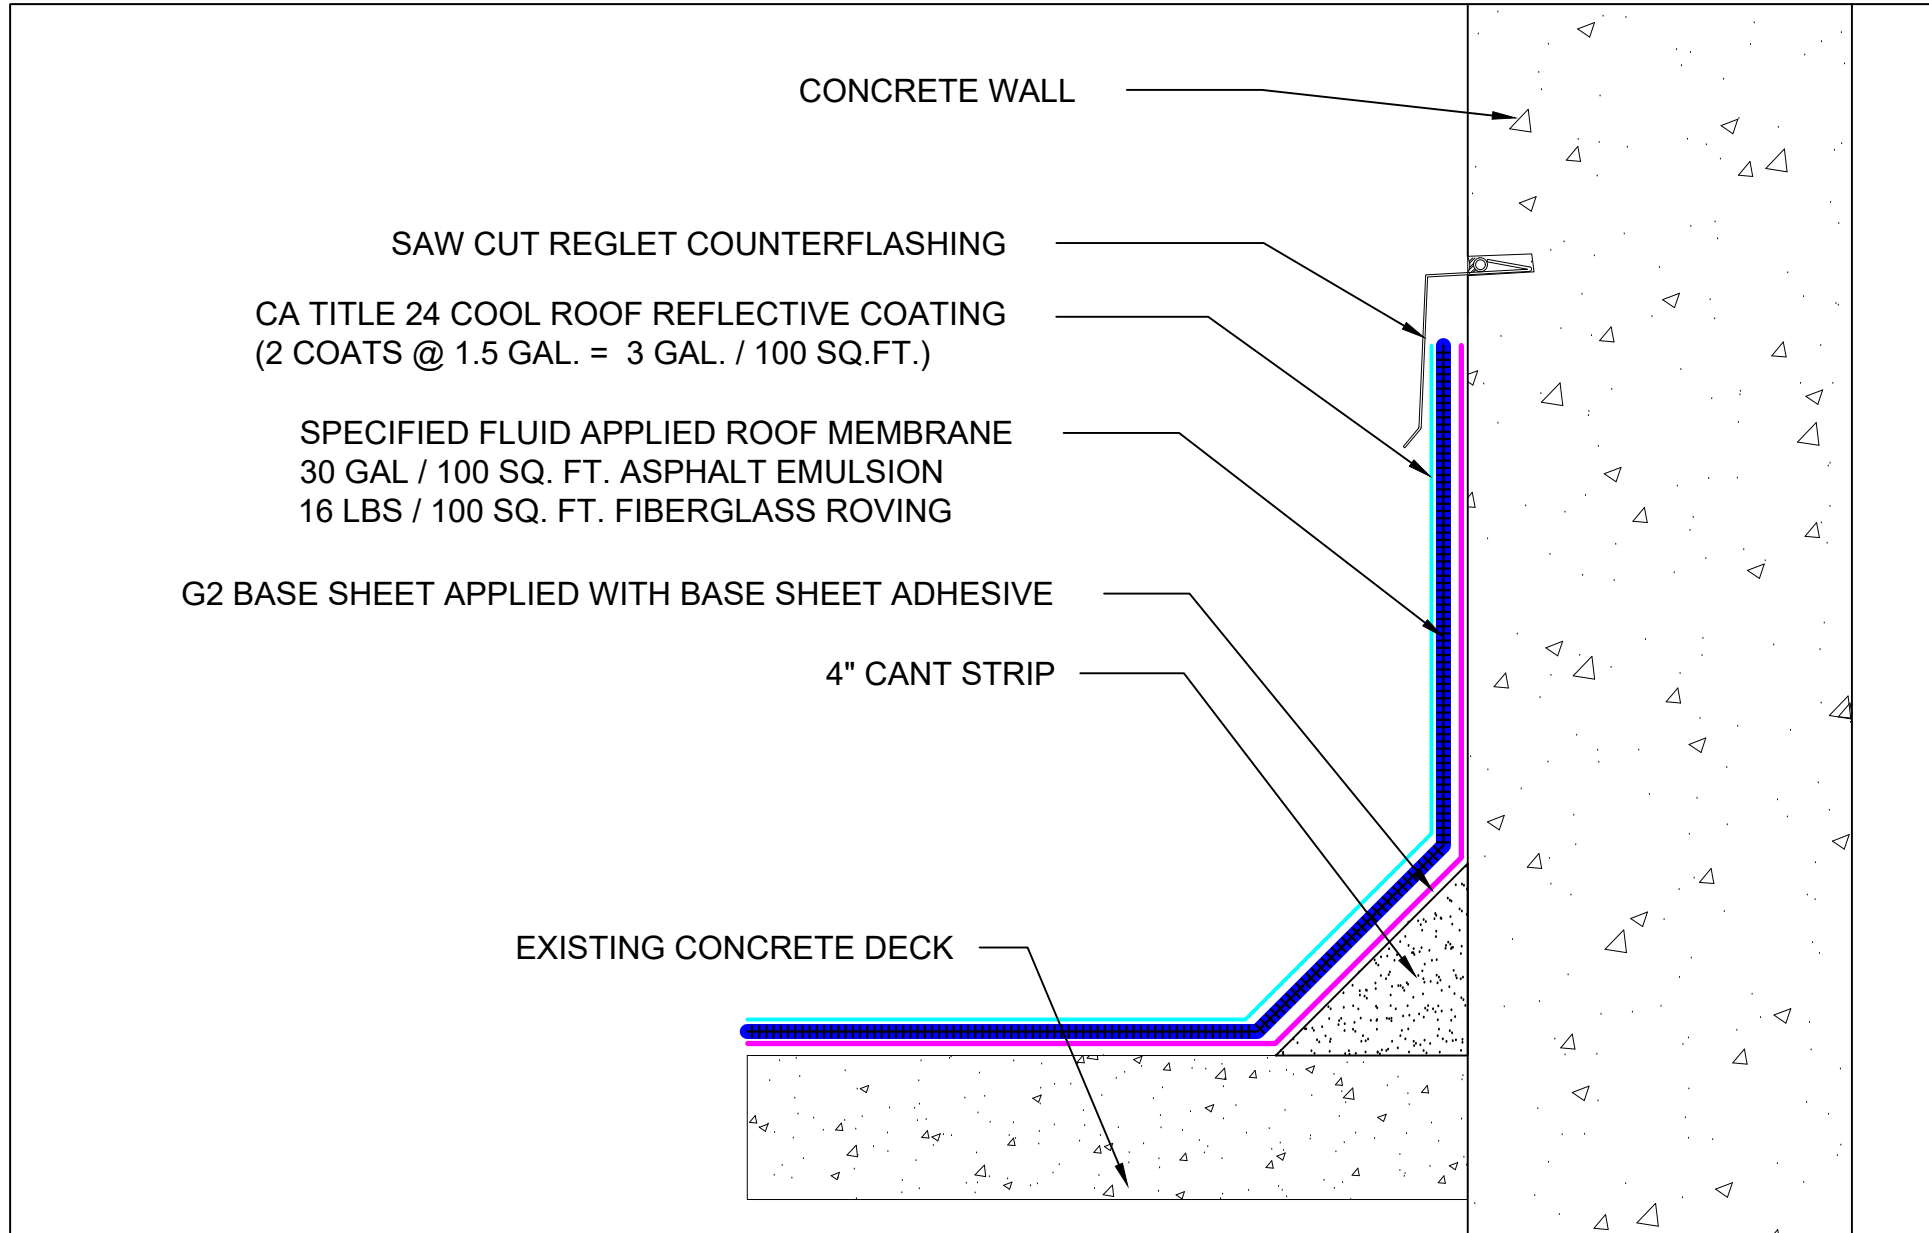

Roof System:	 <p>9757 7th Street, Suite 803 Rancho Cucamonga, CA 91730-5297 (888) 440-3224 www.weatherweld.com</p>	PROJECT:			
<p>NCNN-1B-16-30-A</p>		DRAWING TITLE: <p>SAW CUT REGLET</p>	DETAIL NUMBER: <p>303</p>	DRAWN BY: <p>RW</p>	CONTRACTOR:
			APPROVED BY: <p>MJ</p>	INSTALLED BY: <p>TBD</p>	DATE: <p>3/26/25</p>

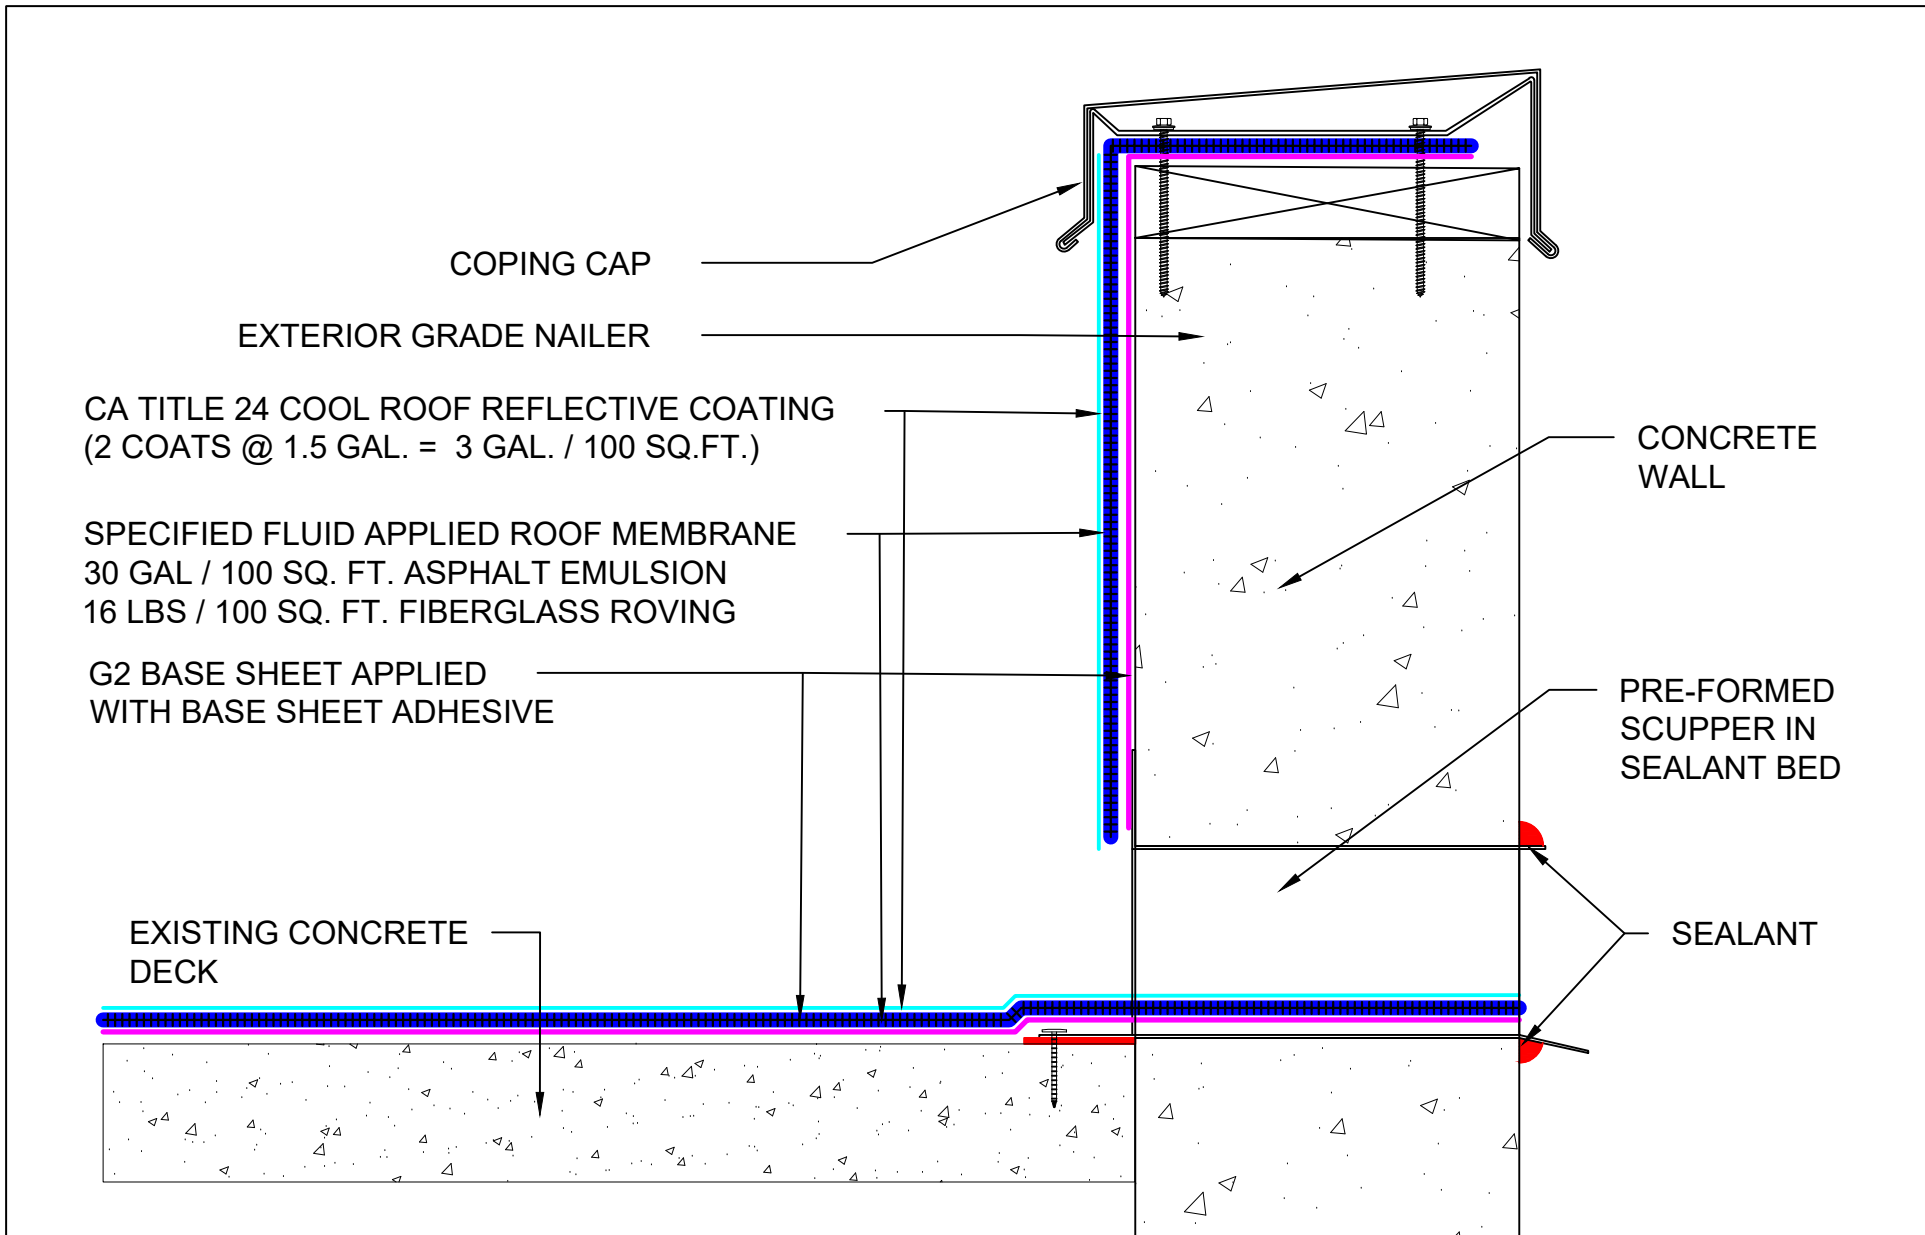

Roof System:
NCNN-1B-16-30-A




9757 7th Street, Suite 803
Rancho Cucamonga, CA 91730-5297
(888) 440-3224 | www.weatherweld.com


PROJECT:
DRAWN BY: RW
CONTRACTOR:


DRAWING TITLE:
THRU WALL SCUPPER FLASHING

DETAIL NUMBER:
306


APPROVED BY: MJ
INSTALLED BY: TBD
DATE: 3/26/25
SCALE: 3" = 1'-0"

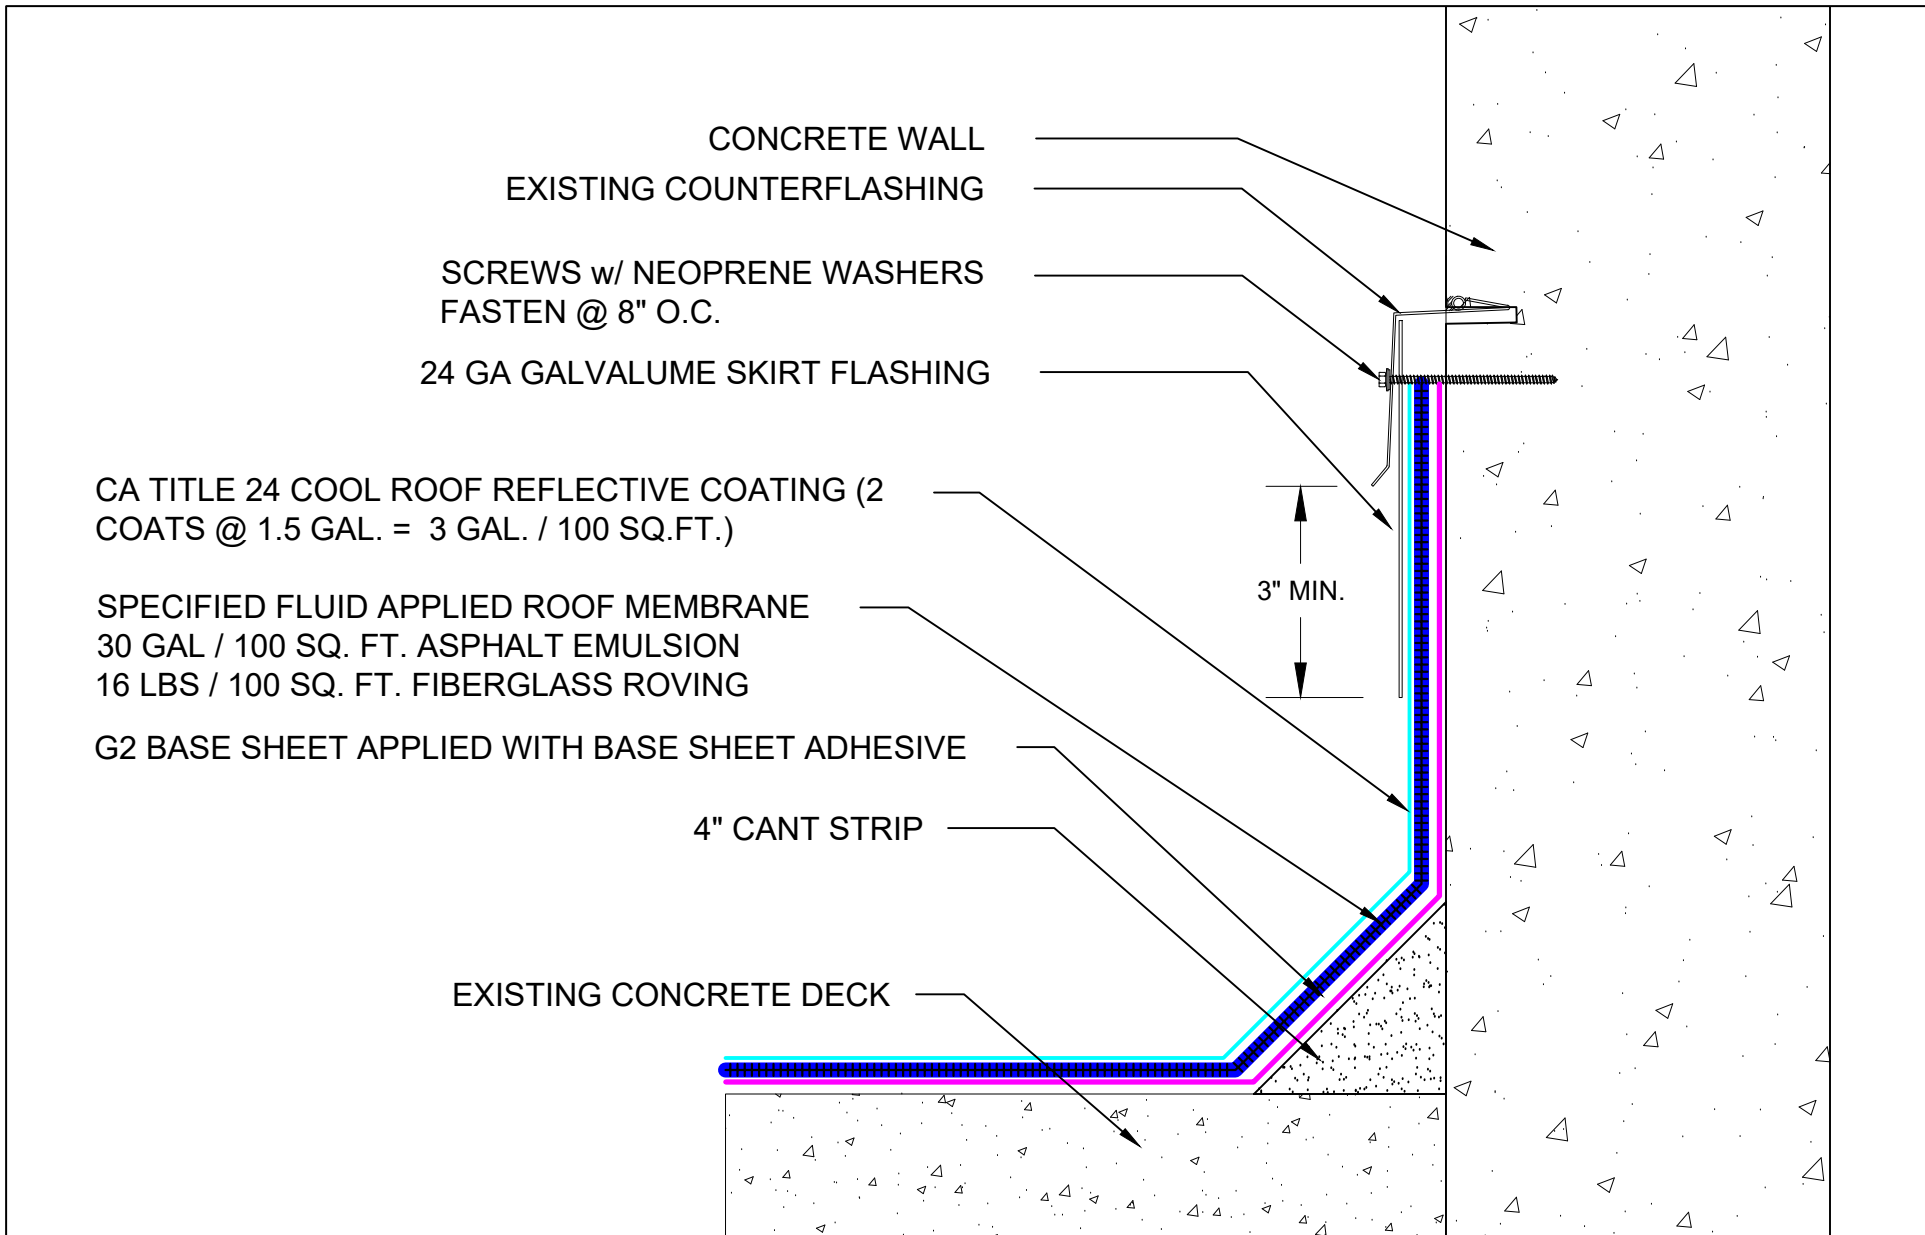


Roof System:	 <p>9757 7th Street, Suite 803 Rancho Cucamonga, CA 91730-5297 (888) 440-3224 www.weatherweld.com</p>	PROJECT:			
NCNN-1B-16-30-A	DRAWING TITLE: SKIRTED COUNTERFLASHING	DETAIL NUMBER: 307	DRAWN BY: RW	CONTRACTOR:	
			APPROVED BY: MJ	INSTALLED BY: TBD	DATE: 3/26/25

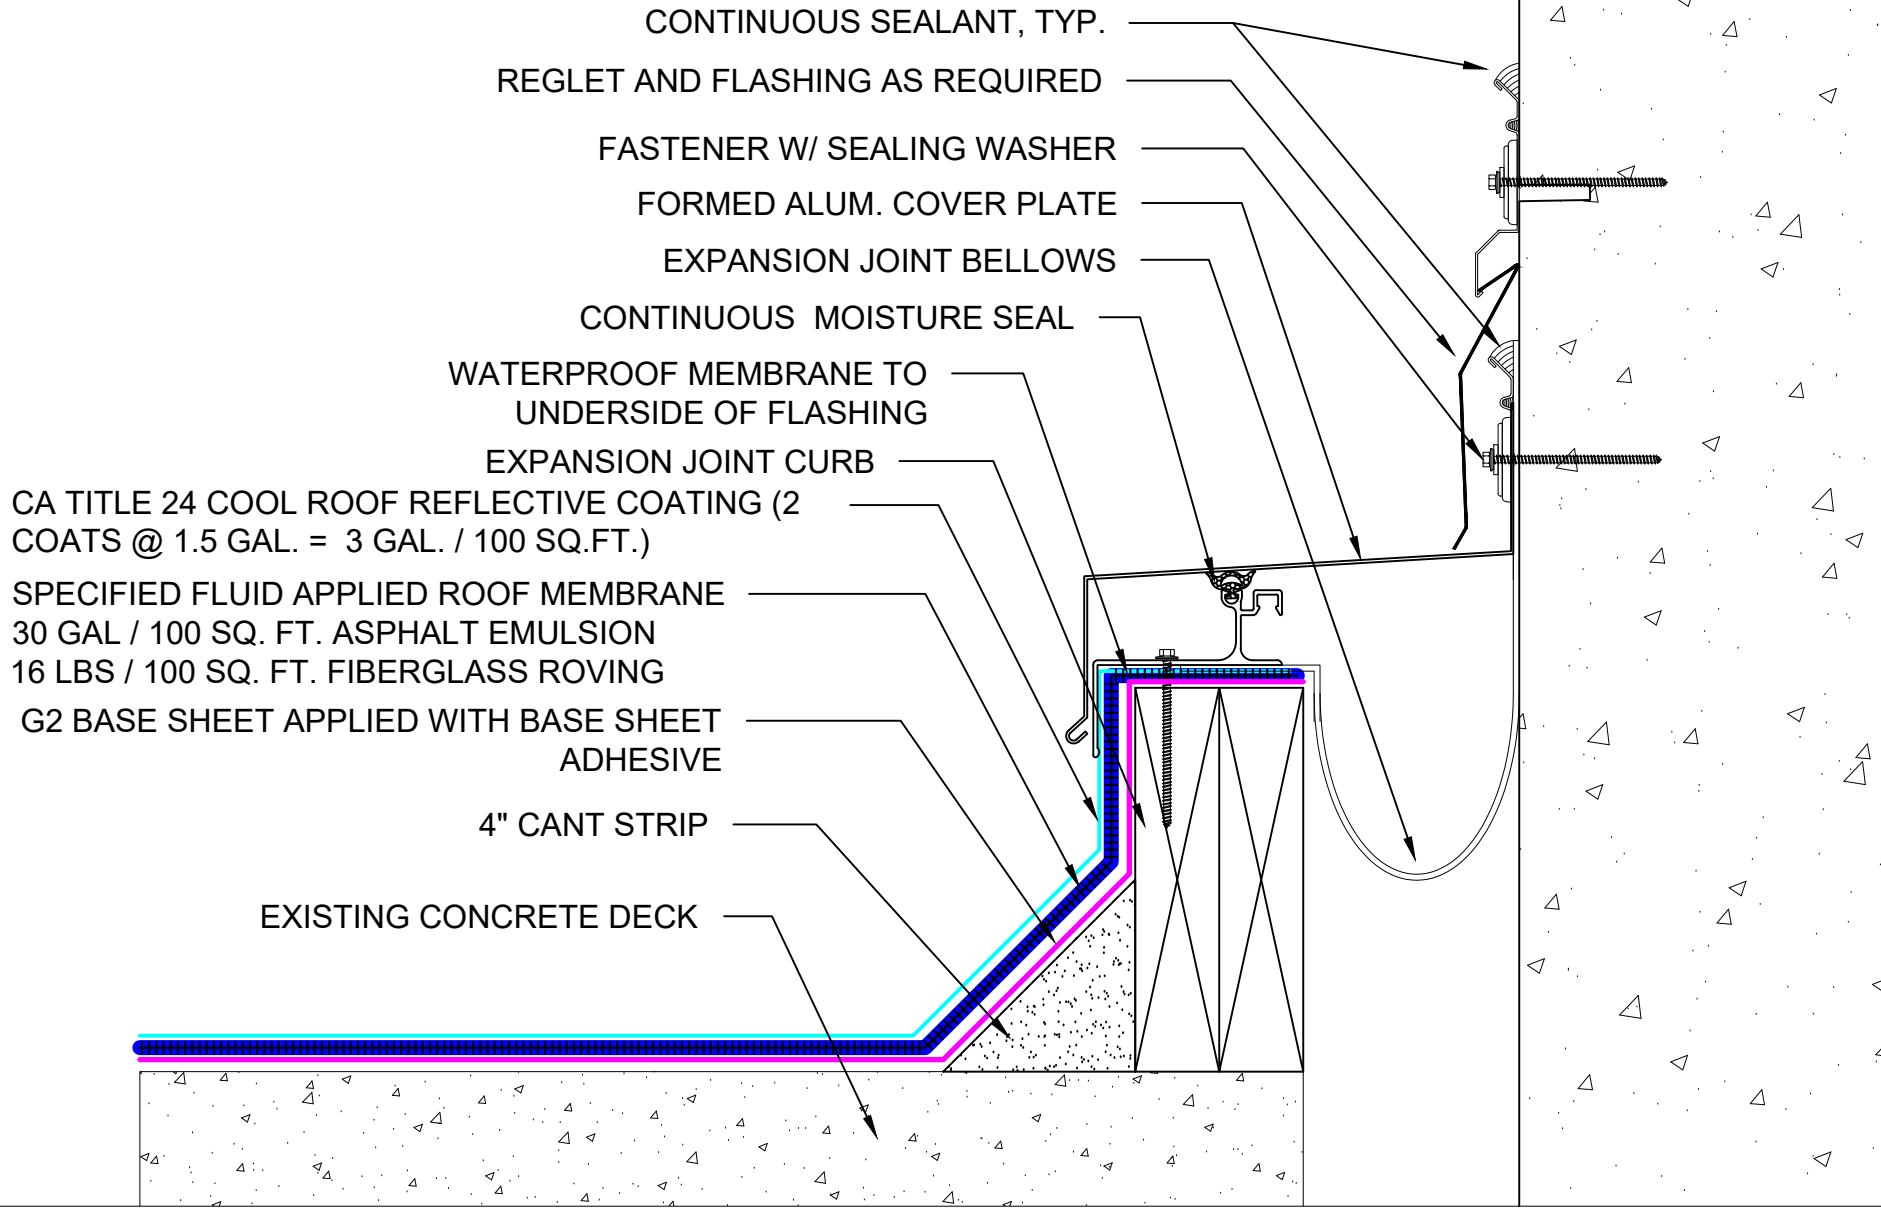

Roof System: <h1 style="margin: 0;">NCNN-1B-16-30-A</h1>	 <p style="font-size: small;">9757 7th Street, Suite 803 Rancho Cucamonga, CA 91730-5297 (888) 440-3224 www.weatherweld.com</p>	PROJECT:			
DRAWING TITLE: <h2 style="margin: 0;">ROOF TO WALL EXPANSION JOINT</h2>	DETAIL NUMBER: <h1 style="margin: 0;">308</h1>	DRAWN BY: RW	CONTRACTOR:		
APPROVED BY: MJ	INSTALLED BY: TBD	DATE: 3/26/25	SCALE: 3" = 1'-0"		

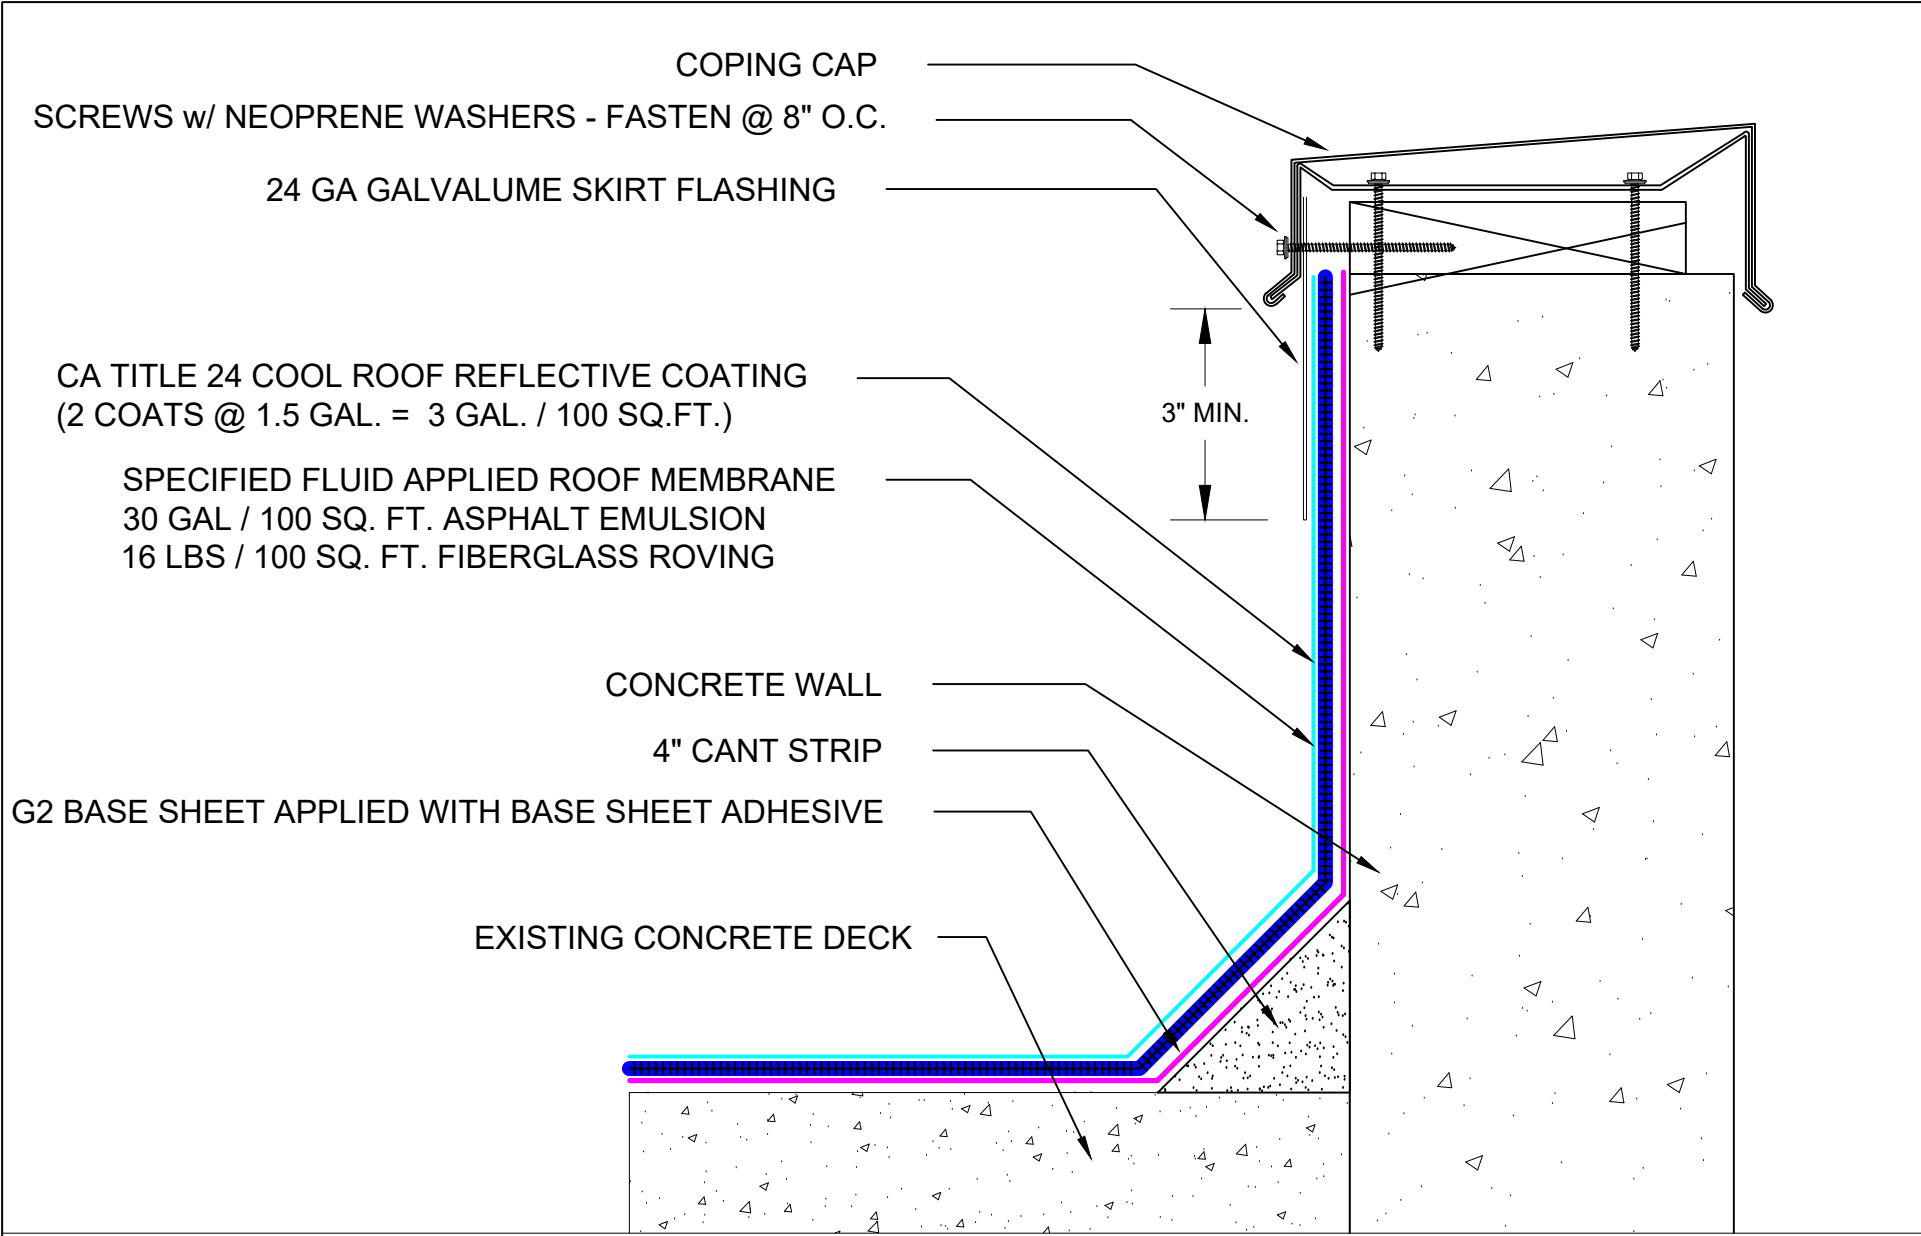

Roof System: <h1 style="margin: 0;">NCNN-1B-16-30-A</h1>	 WEATHERWELD <small>ROOFING MADE SIMPLE</small> <small>A DIVISION OF LIQUIFORM TECHNOLOGIES, INC.</small> 9757 7 th Street, Suite 803 Rancho Cucamonga, CA 91730-5297 (888) 440-3224 www.weatherweld.com	PROJECT: 								
DRAWING TITLE: <h2 style="margin: 0;">SKIRTED COPING CAP</h2>	DETAIL NUMBER: <h2 style="margin: 0;">309</h2>	<table border="1" style="width: 100%; border-collapse: collapse;"> <tr> <td data-bbox="1459 1421 1585 1469">DRAWN BY: RW</td> <td colspan="3" data-bbox="1585 1421 2003 1469">CONTRACTOR:</td> </tr> <tr> <td data-bbox="1459 1469 1585 1528">APPROVED BY: MJ</td> <td data-bbox="1585 1469 1722 1528">INSTALLED BY: TBD</td> <td data-bbox="1722 1469 1858 1528">DATE: 3/26/25</td> <td data-bbox="1858 1469 2003 1528">SCALE: 3" = 1'-0"</td> </tr> </table>	DRAWN BY: RW	CONTRACTOR:			APPROVED BY: MJ	INSTALLED BY: TBD	DATE: 3/26/25	SCALE: 3" = 1'-0"
DRAWN BY: RW	CONTRACTOR:									
APPROVED BY: MJ	INSTALLED BY: TBD	DATE: 3/26/25	SCALE: 3" = 1'-0"							

EXPANSION JOINT COVER - INSTALLED IN ACCORDANCE WITH MANUFACTURER'S RECOMMENDATIONS

EXPANSION JOINT CURB


CA TITLE 24 COOL ROOF REFLECTIVE COATING (2 COATS @ 1.5 GAL. = 3 GAL. / 100 SQ.FT.)

SPECIFIED FLUID APPLIED ROOF MEMBRANE
30 GAL / 100 SQ. FT. ASPHALT EMULSION
16 LBS / 100 SQ. FT. FIBERGLASS ROVING

4" CANT STRIP

G2 BASE SHEET APPLIED WITH BASE SHEET ADHESIVE

EXISTING CONCRETE DECK

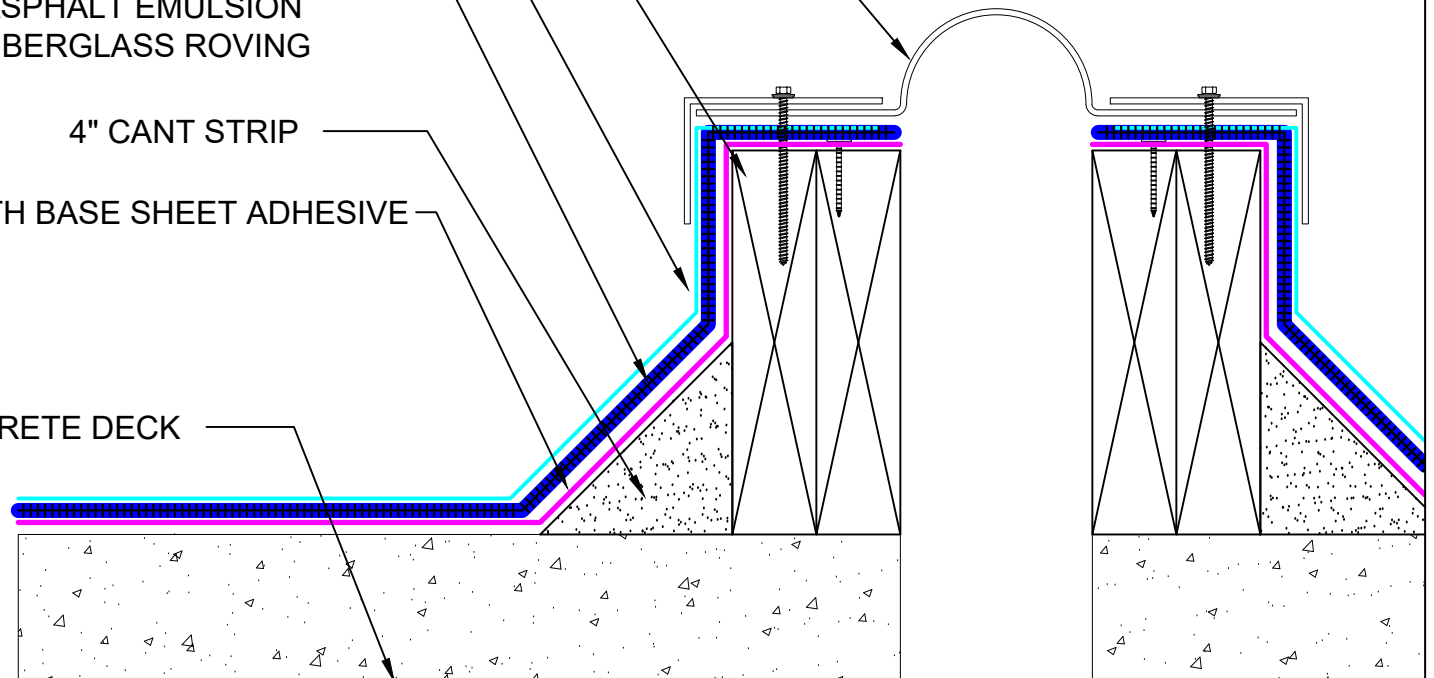

Roof System:

NCNN-1B-16-30-A



DRAWING TITLE:

EXPANSION JOINT

9757 7th Street, Suite 803
Rancho Cucamonga, CA 91730-5297
(888) 440-3224 | www.weatherweld.com

DETAIL NUMBER:

401

PROJECT:

DRAWN BY:
RW


CONTRACTOR:


APPROVED BY:
MJ


INSTALLED BY:
TBD

DATE:
3/26/25


SCALE:
3" = 1'-0"

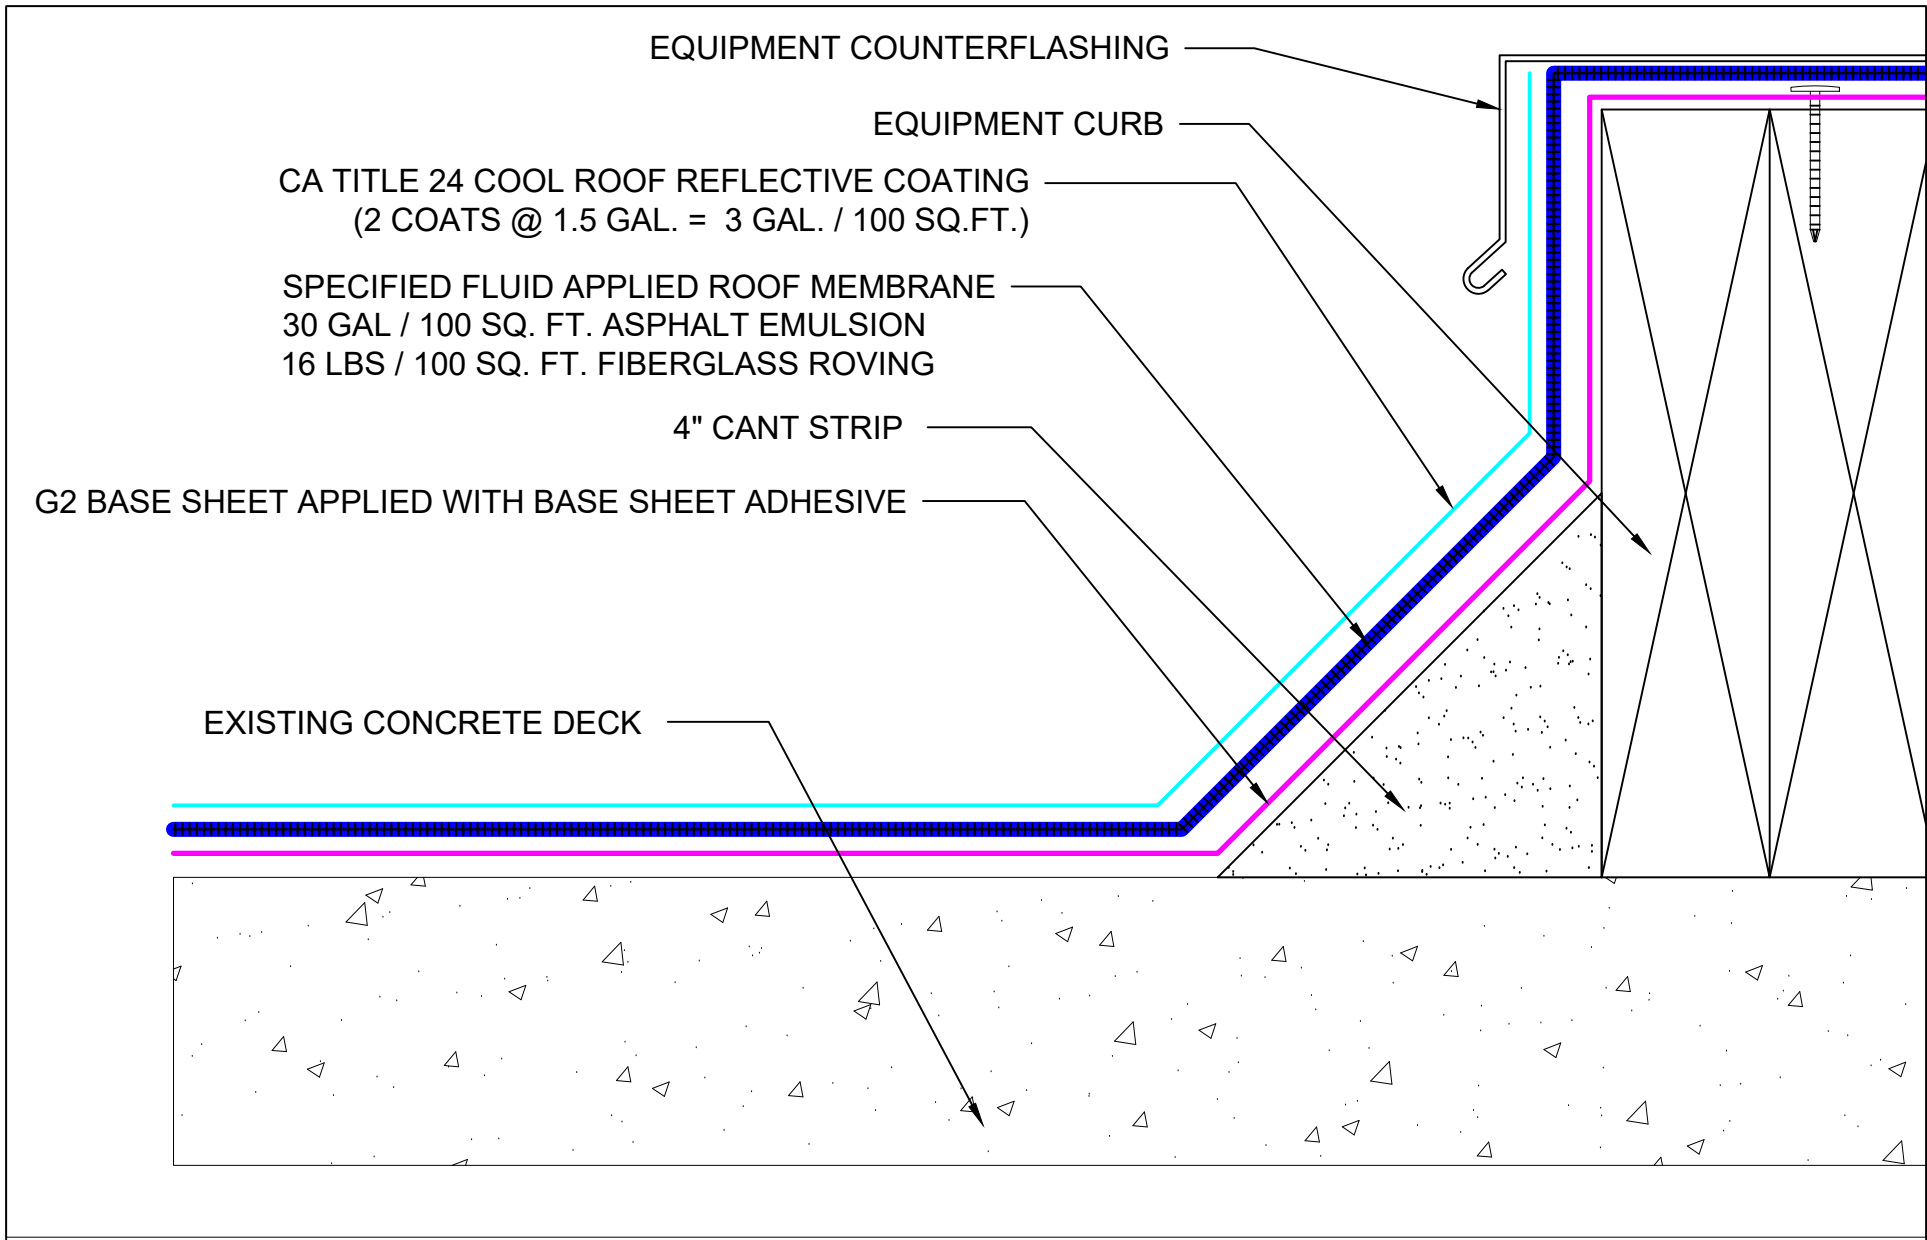

Roof System: NCNN-1B-16-30-A	 WEATHERWELD ROOFING MADE SIMPLE <small>A DIVISION OF LIQUIFORM TECHNOLOGIES, INC.</small>	9757 7 th Street, Suite 803 Rancho Cucamonga, CA 91730-5297 (888) 440-3224 www.weatherweld.com		PROJECT:			
		DRAWING TITLE: EQUIPMENT CURB FLASHING	DETAIL NUMBER: 402	DRAWN BY: RW	CONTRACTOR:		
				APPROVED BY: MJ	INSTALLED BY: TBD	DATE: 3/26/25	SCALE: 6" = 1'-0"

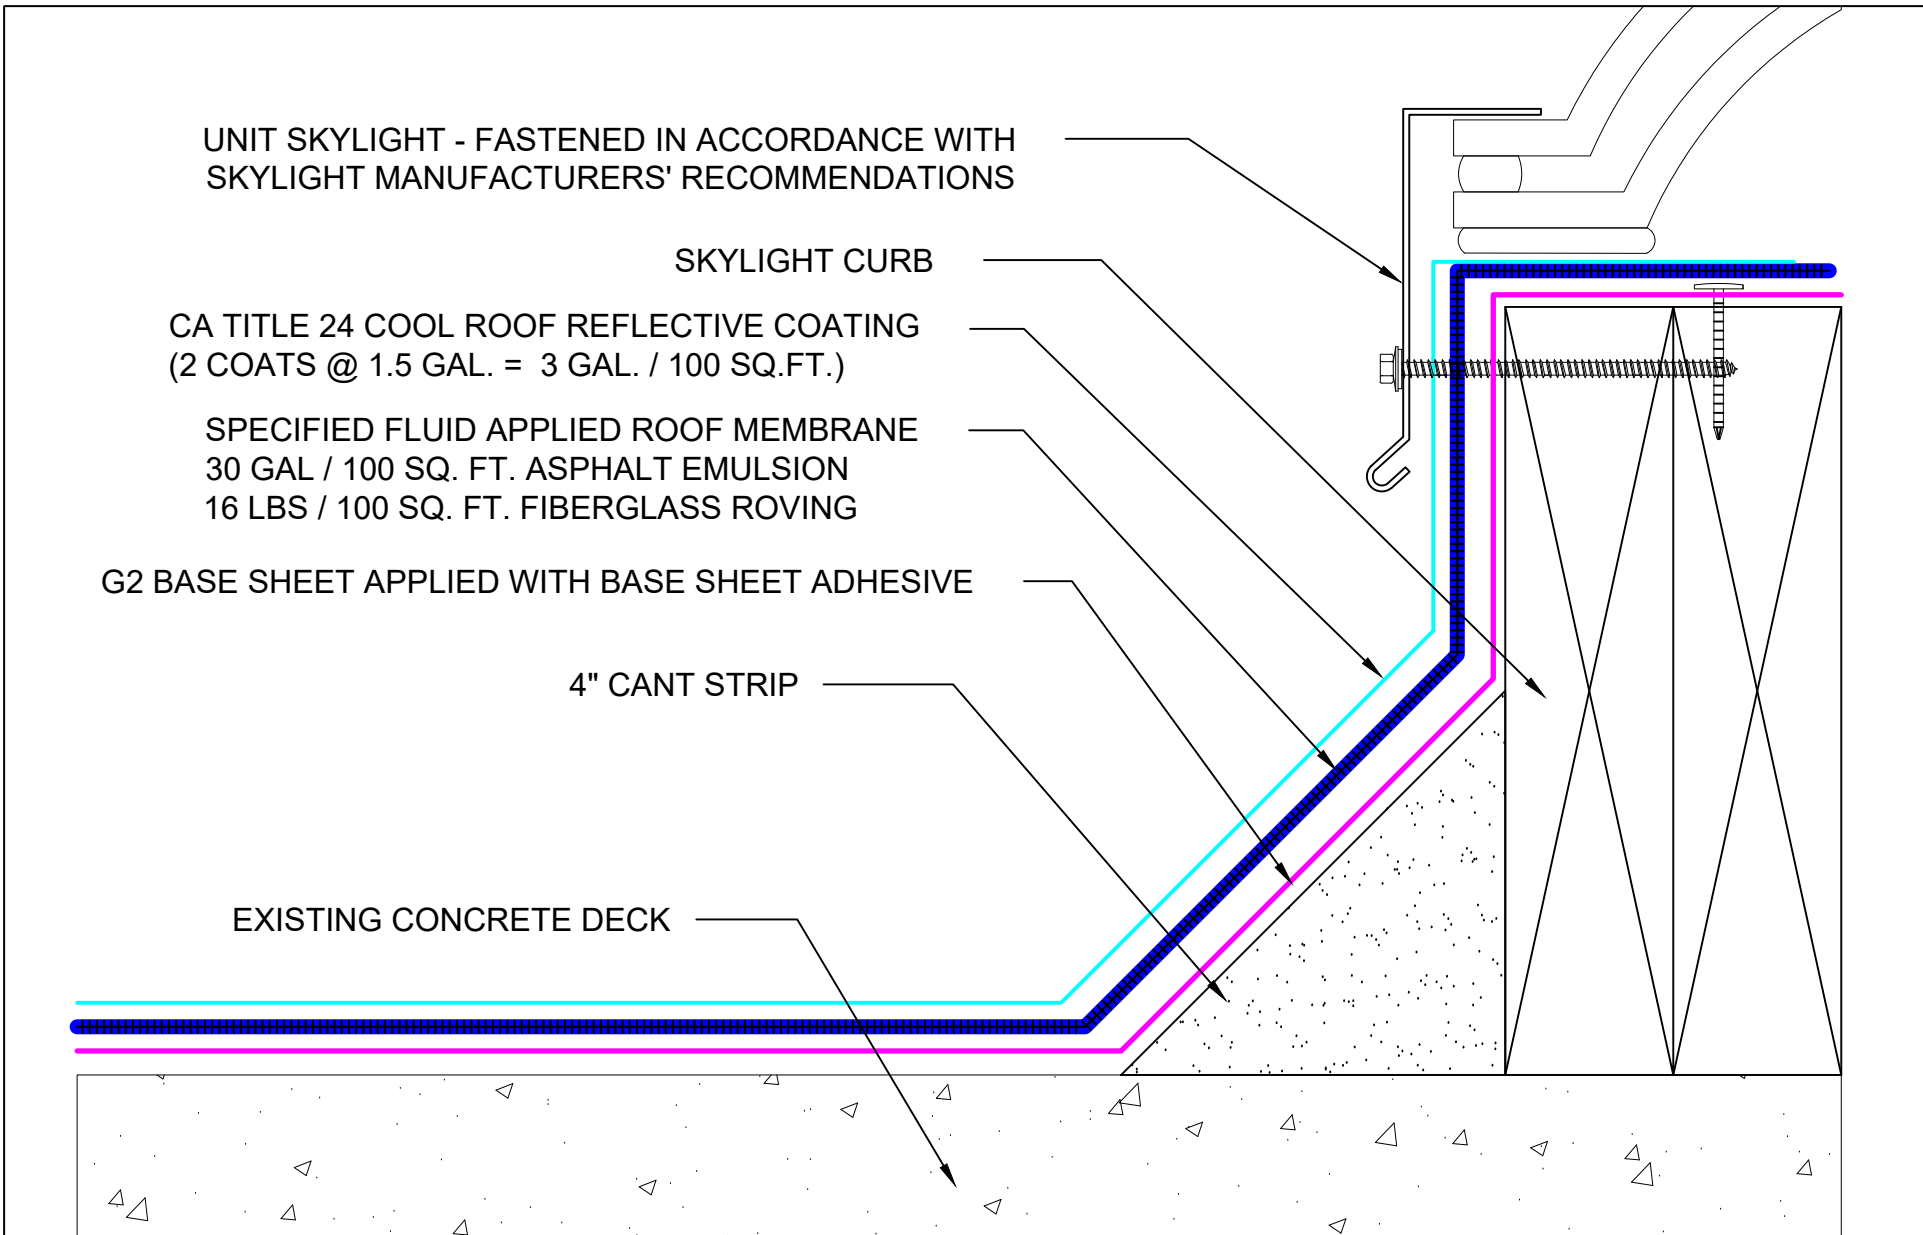

Roof System:	 <p>9757 7th Street, Suite 803 Rancho Cucamonga, CA 91730-5297 (888) 440-3224 www.weatherweld.com</p>	PROJECT:		
NCNN-1B-16-30-A	DRAWING TITLE: CURB MOUNTED SKYLIGHT FLASHING	DETAIL NUMBER: 403	DRAWN BY: RW	CONTRACTOR:
			APPROVED BY: MJ	INSTALLED BY: TBD
			DATE: 3/26/25	SCALE: 6" = 1'-0"

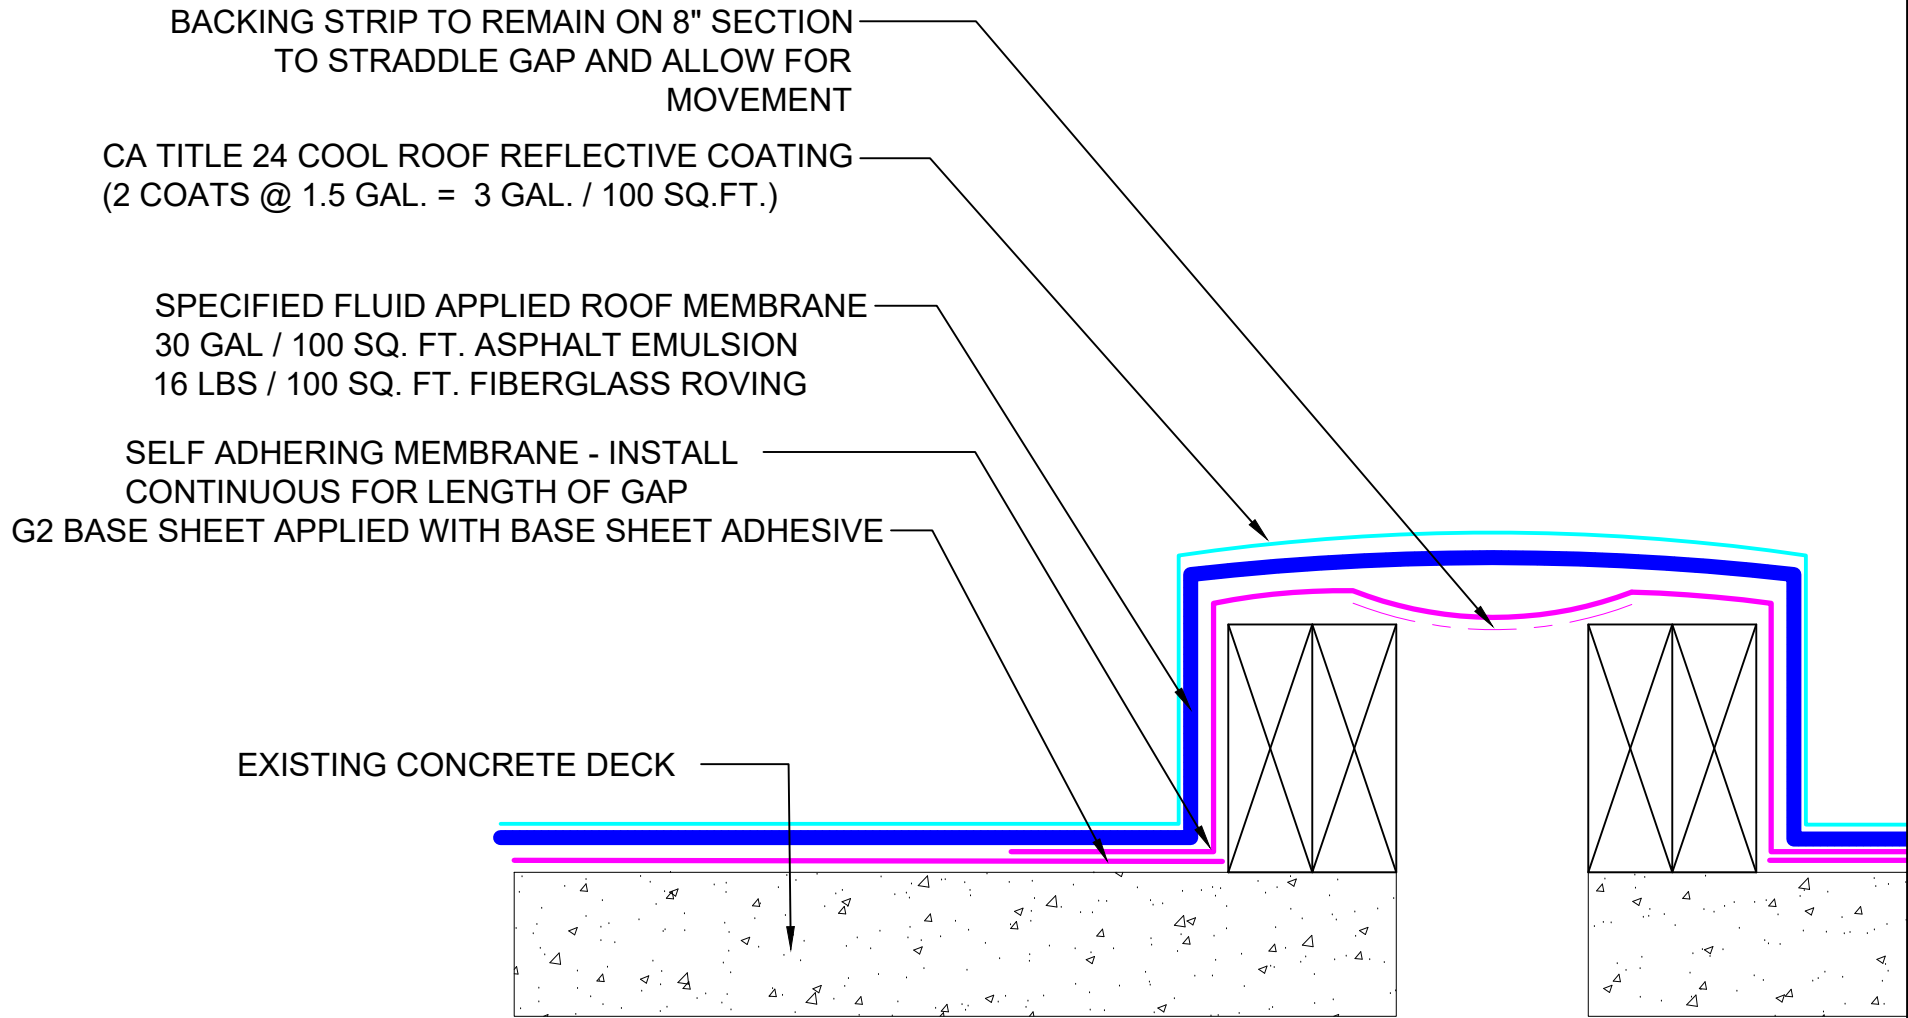

Roof System:
NCNN-1B-16-30-A



9757 7th Street, Suite 803
Rancho Cucamonga, CA 91730-5297
(888) 440-3224 | www.weatherweld.com

PROJECT:

DRAWING TITLE:
MODULAR CLASSROOM JOIN DETAIL


DETAIL NUMBER:
404

DRAWN BY:
RW
APPROVED BY:
MJ

CONTRACTOR:
TBD

DATE:
3/26/25

SCALE:
3" = 1'-0"

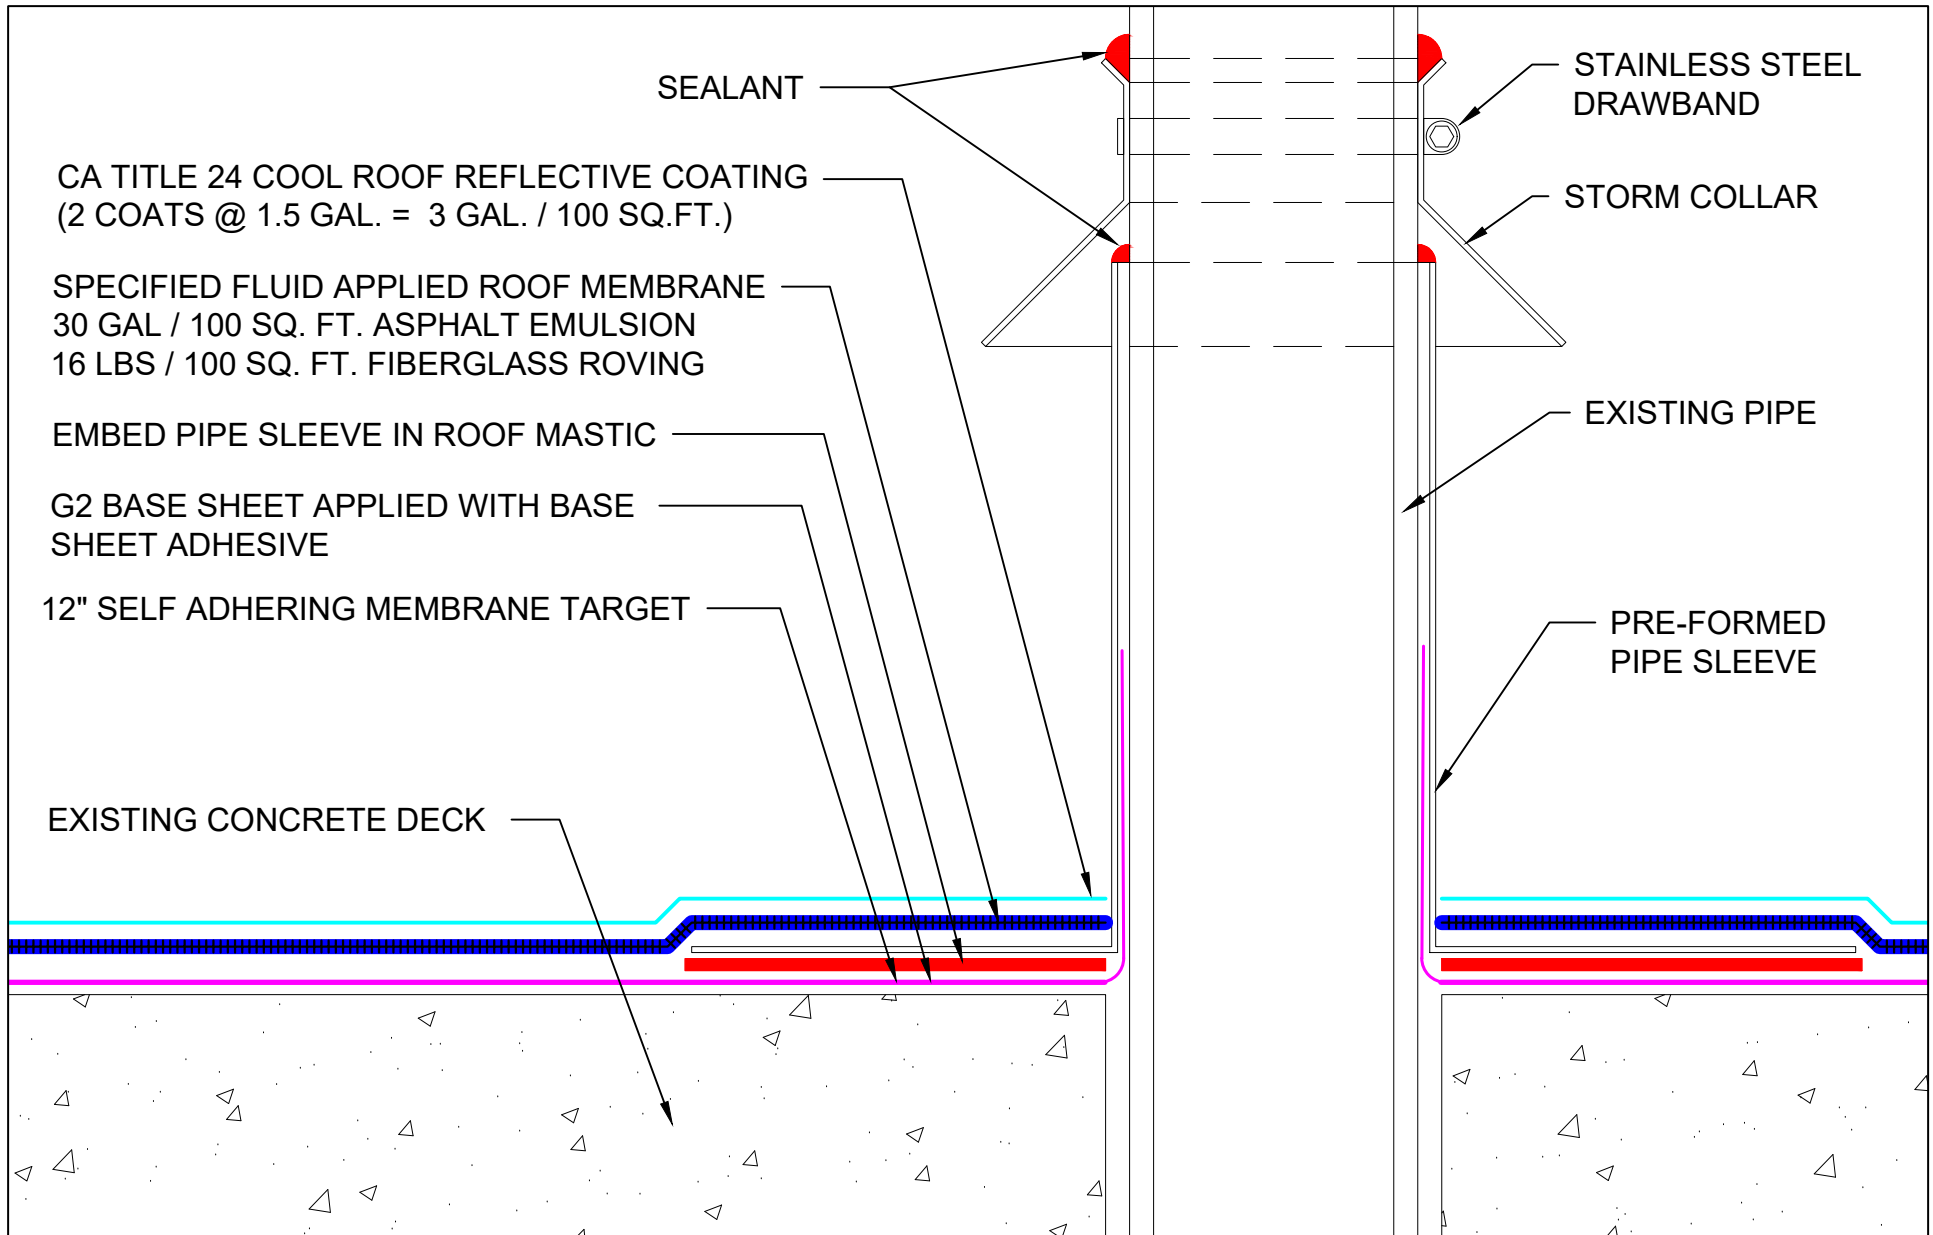

Roof System:

NCNN-1B-16-30-A



9757 7th Street, Suite 803
 Rancho Cucamonga, CA 91730-5297
 (888) 440-3224 | www.weatherweld.com

DRAWING TITLE: **PIPE PENETRATION FLASHING**

DETAIL NUMBER: **501**

PROJECT:			
DRAWN BY: RW	CONTRACTOR:		
APPROVED BY: MJ	INSTALLED BY: TBD	DATE: 3/26/25	SCALE: 6" = 1'-0"

CA TITLE 24 COOL ROOF REFLECTIVE COATING
(2 COATS @ 1.5 GAL. = 3 GAL. / 100 SQ.FT.)

SPECIFIED FLUID APPLIED ROOF MEMBRANE
30 GAL / 100 SQ. FT. ASPHALT EMULSION
16 LBS / 100 SQ. FT. FIBERGLASS ROVING

SELF ADHESIVE MEMBRANE HEATED AND
FORMED TO BOTTOM OF DRAIN BOWL


G2 BASE SHEET APPLIED WITH
BASE SHEET ADHESIVE

EXISTING
CONCRETE DECK

DRAIN STRAINER

DRAIN LOCKING
RING

DRAIN BOWL

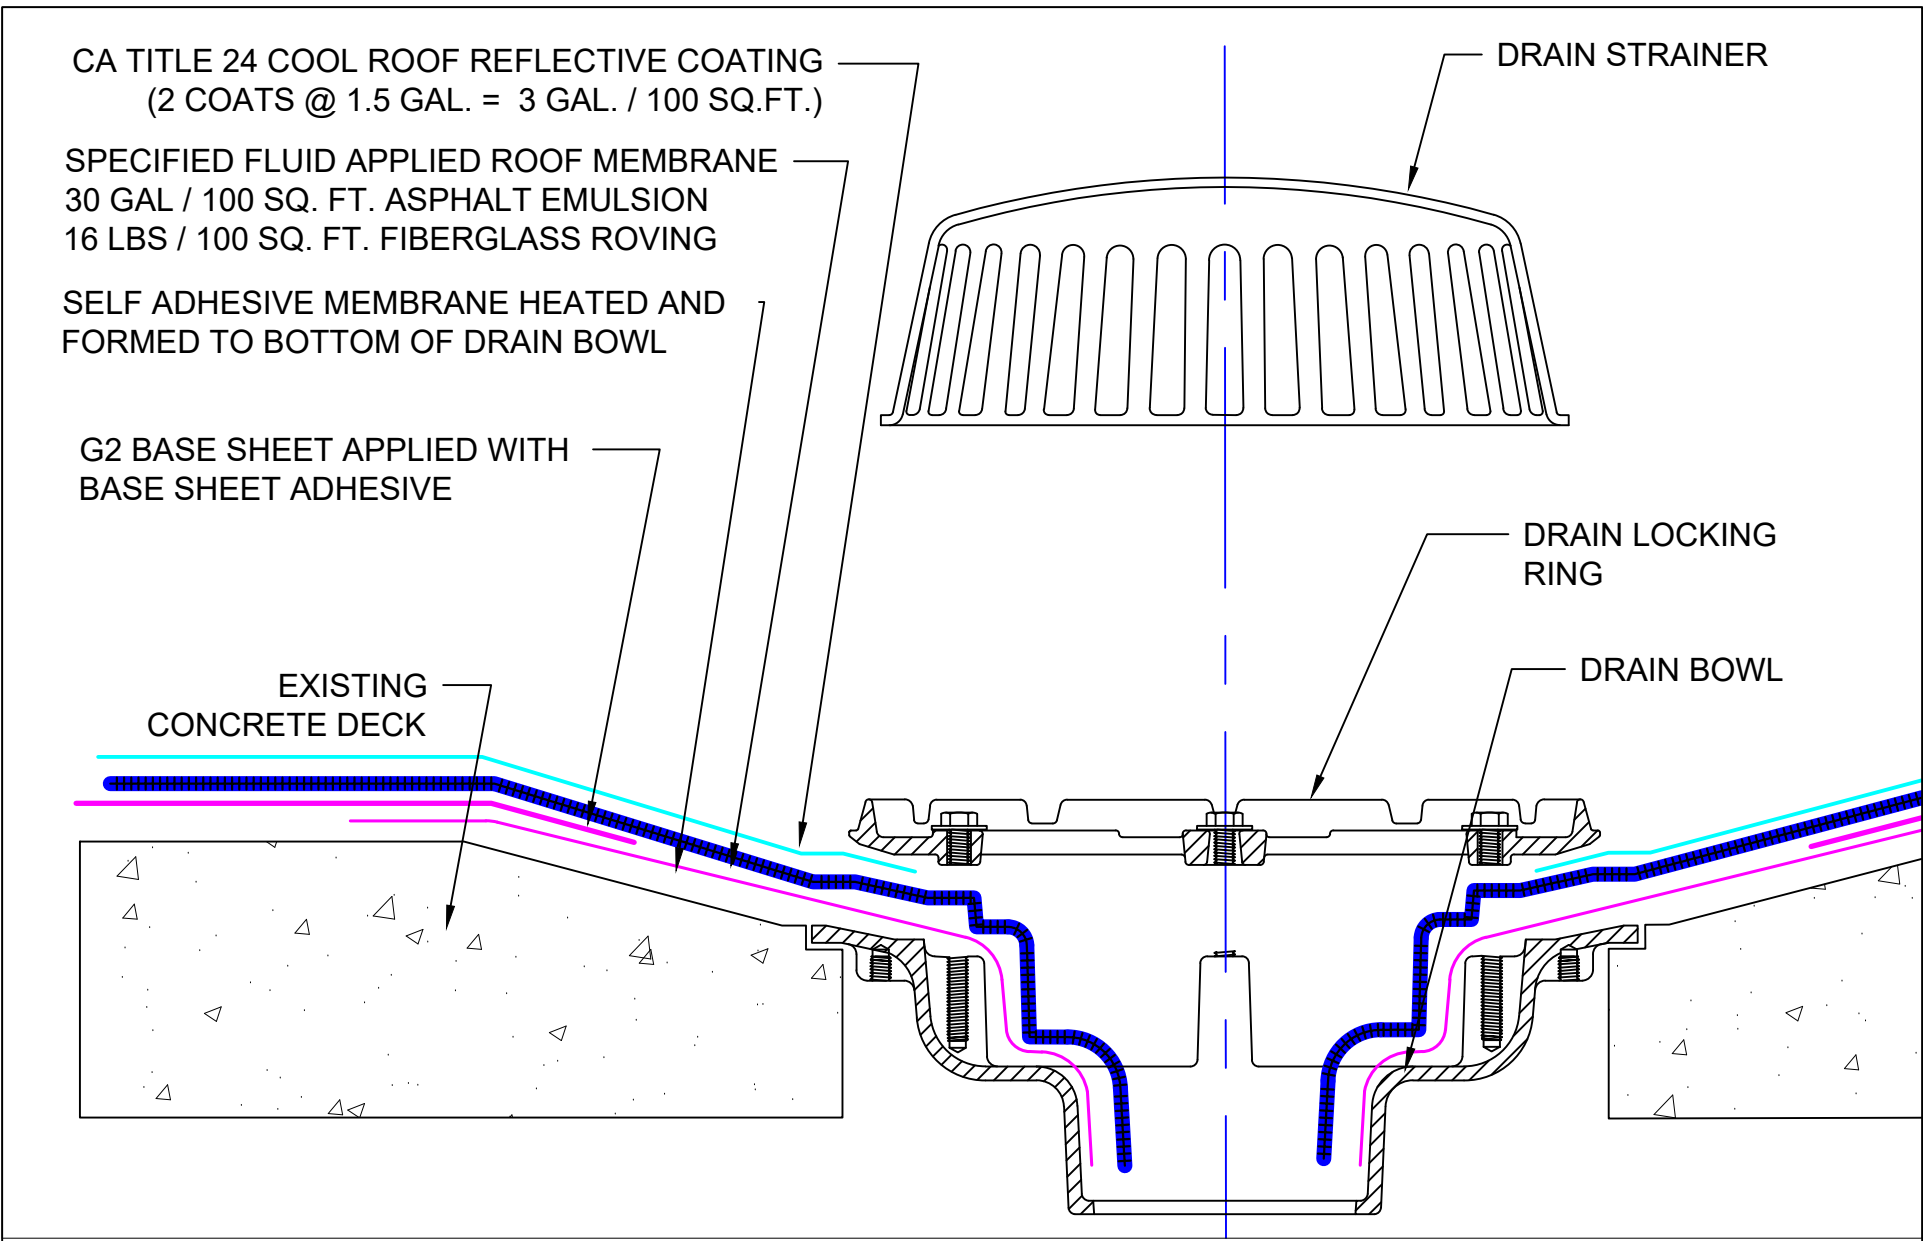

Roof System:
NCNN-1B-16-30-A




9757 7th Street, Suite 803
Rancho Cucamonga, CA 91730-5297
(888) 440-3224 | www.weatherweld.com

PROJECT:		CONTRACTOR:	
DRAWN BY: RW	INSTALLED BY: TBD		
APPROVED BY: MJ	DATE: 3/26/25	SCALE: 6" = 1'-0"	

DRAWING TITLE:
DRAIN DETAIL

DETAIL NUMBER:
502

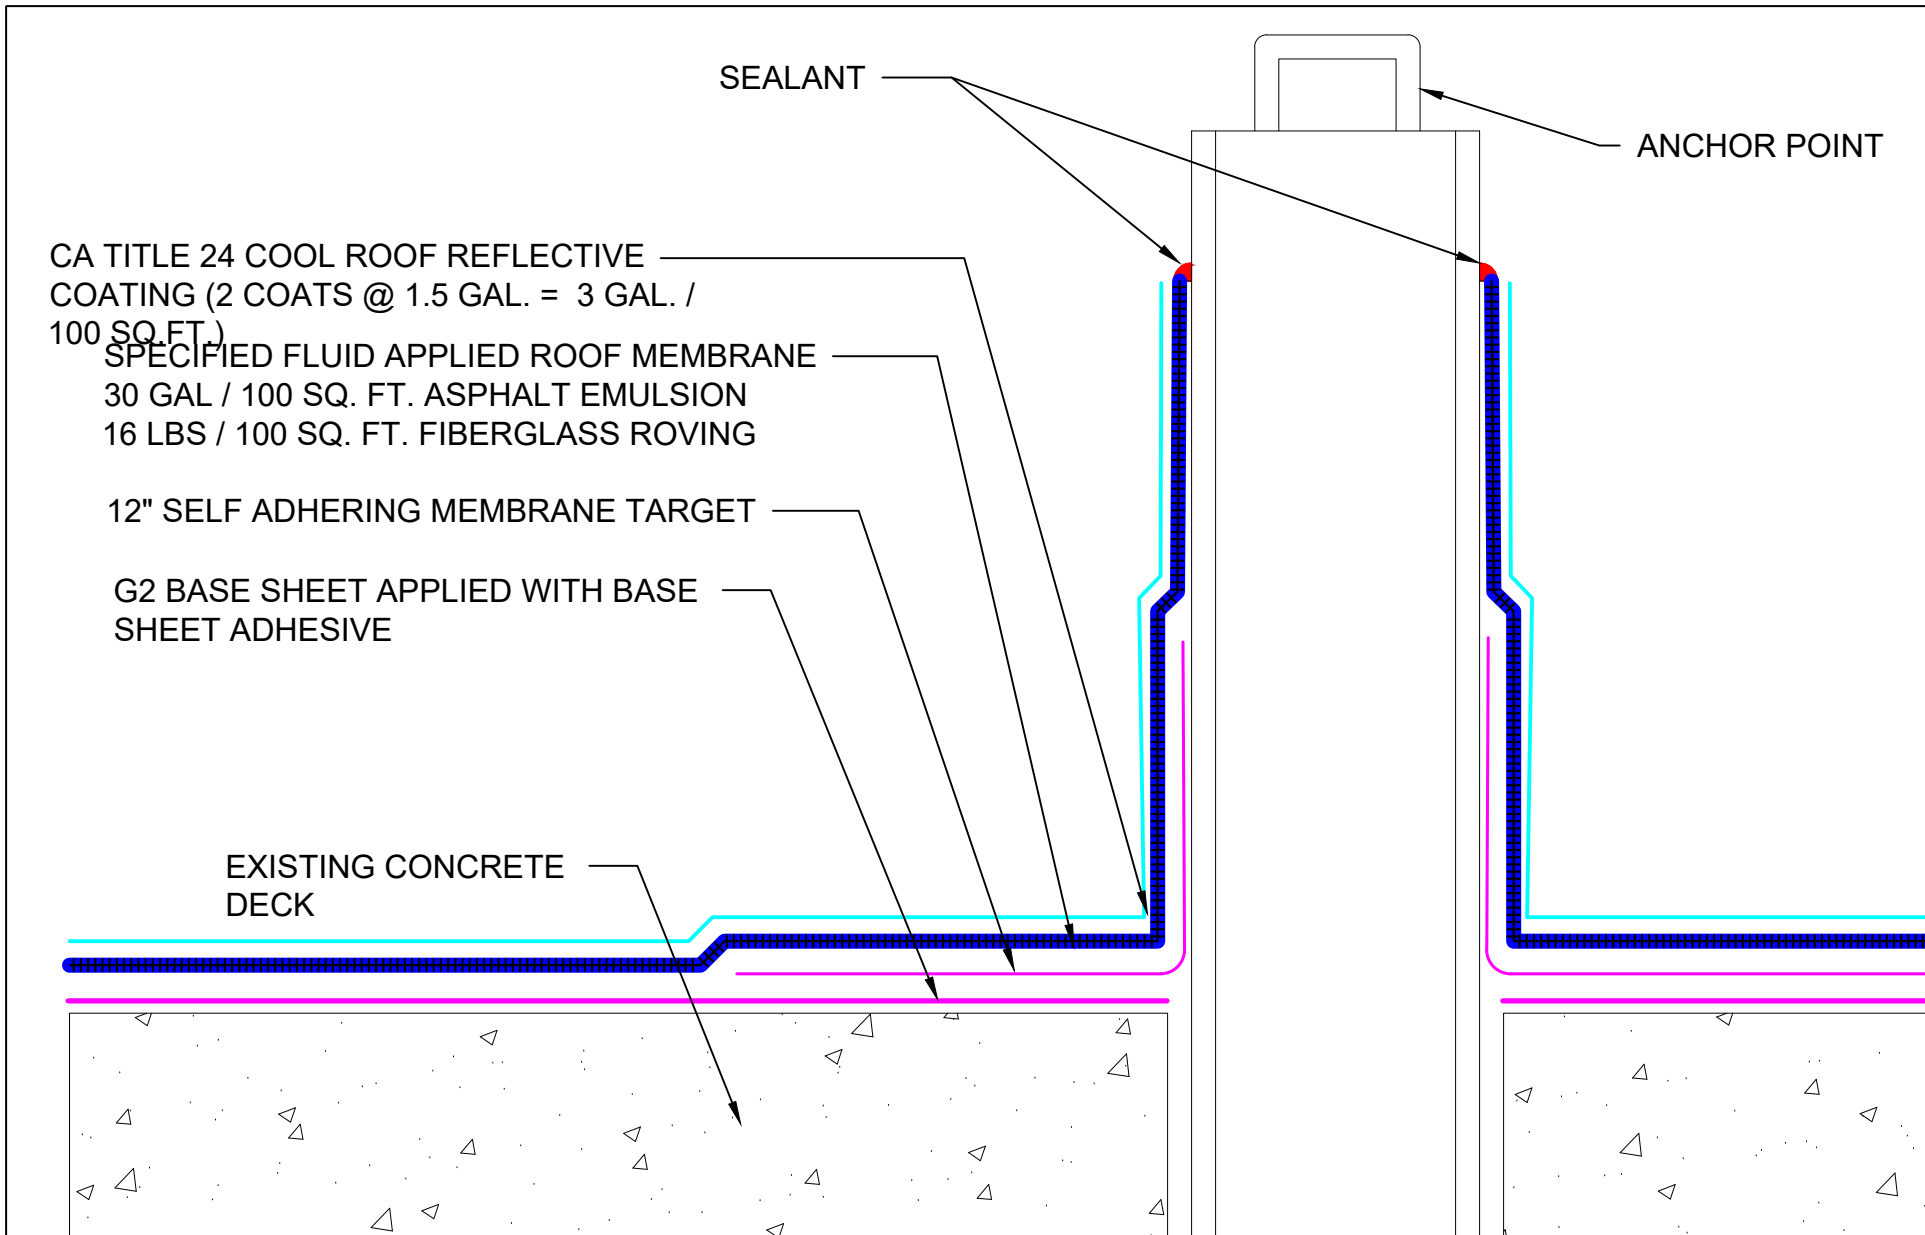

Roof System:
NCNN-1B-16-30-A



9757 7th Street, Suite 803
Rancho Cucamonga, CA 91730-5297
(888) 440-3224 | www.weatherweld.com

DRAWING TITLE:
ROOFTOP SAFETY ANCHOR

DETAIL NUMBER:
504

PROJECT:			
DRAWN BY: RW	CONTRACTOR:		
APPROVED BY: MJ	INSTALLED BY: TBD	DATE: 3/26/25	SCALE: 6" = 1'-0"